



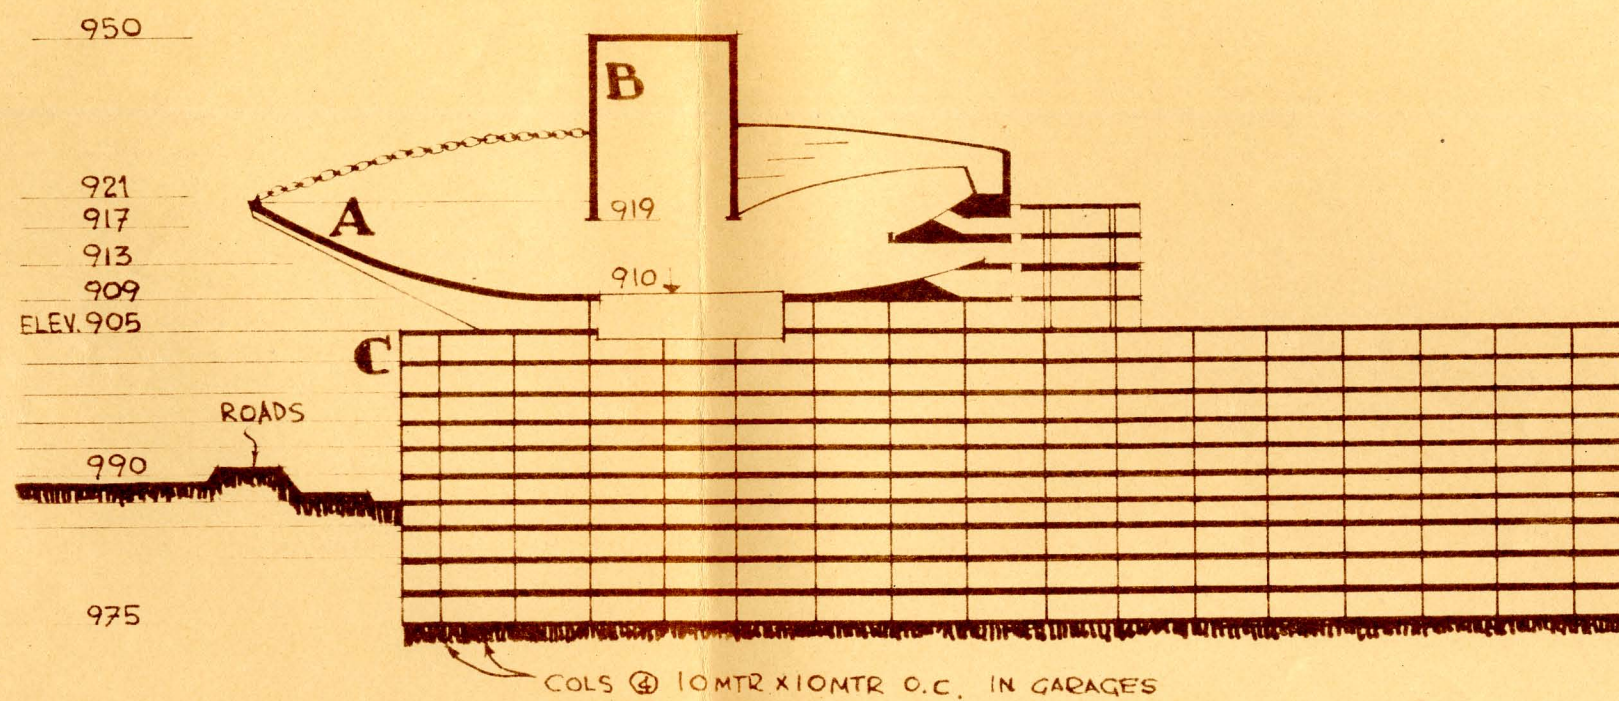

SECTION

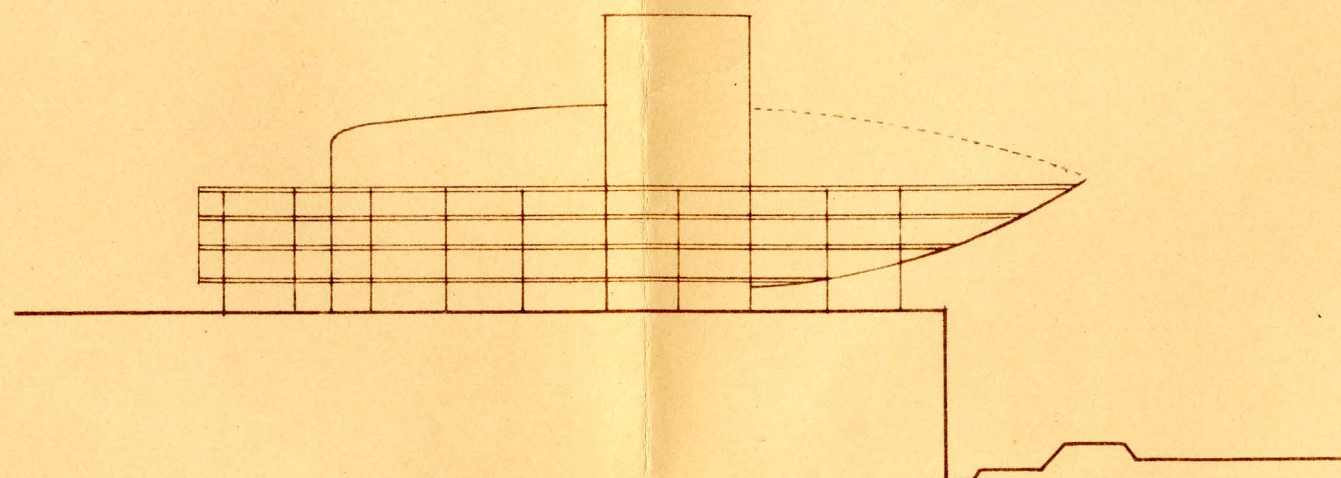

NORTH ELEVATION

ESCALA 1:1000