


182.228

In Daza  
Di Duro.

Planta primera.  
Escala: 1:50

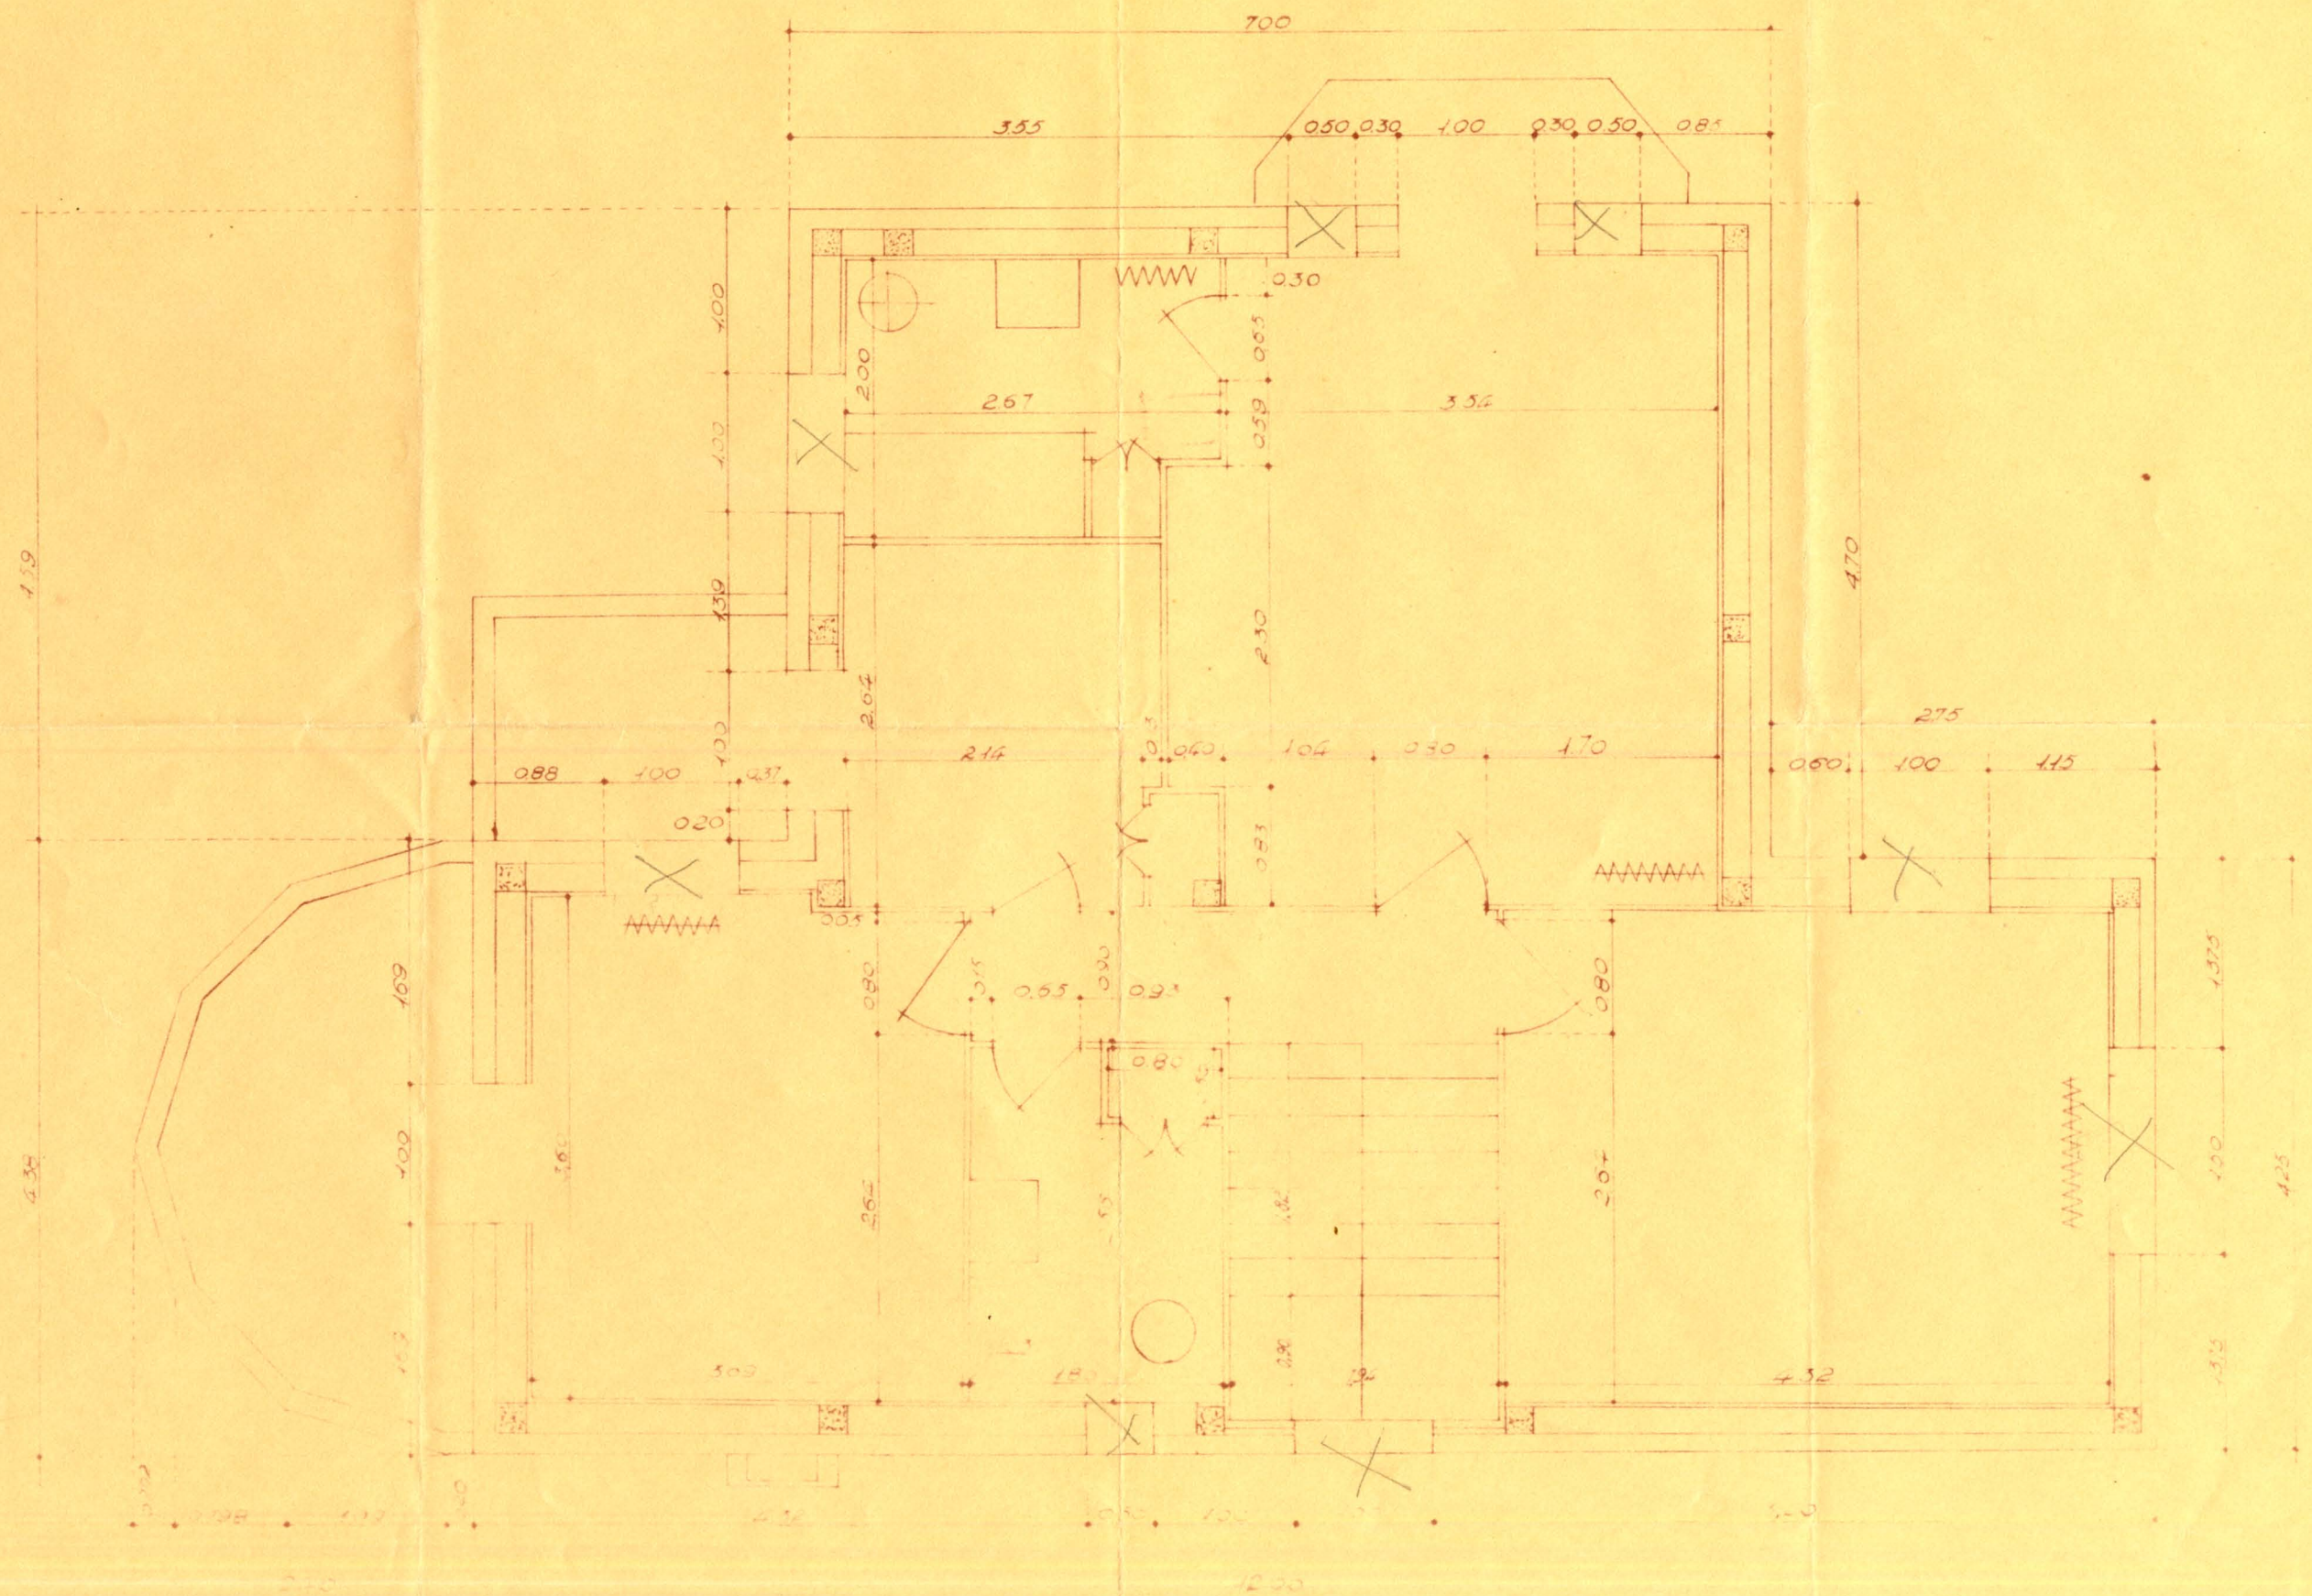

ETM-098/caja 025/01-09