


62204

Escala - 1:100

Alzado.

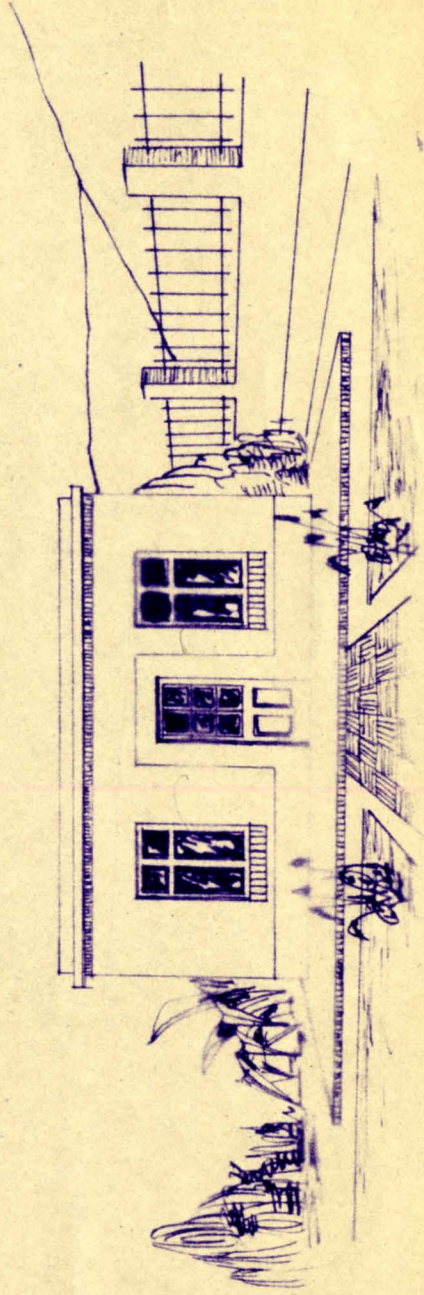

Planta.

