




Zapata n°1.

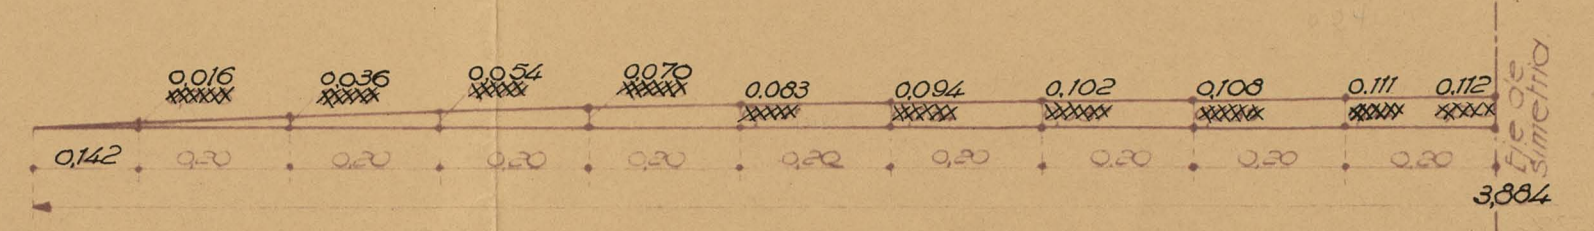


Zapata n°2.

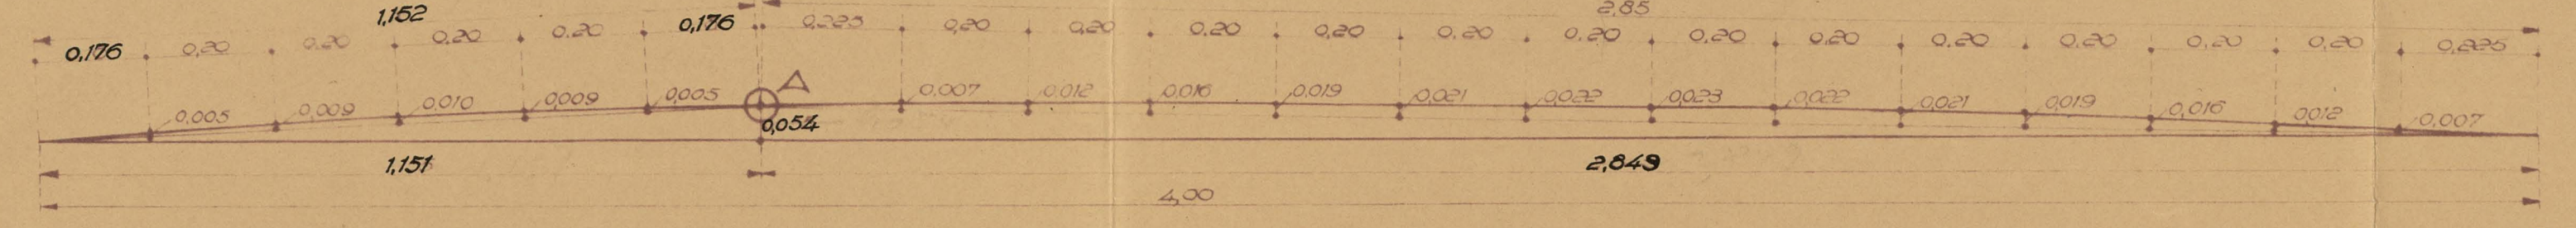

Zapatas n°3 y 4.

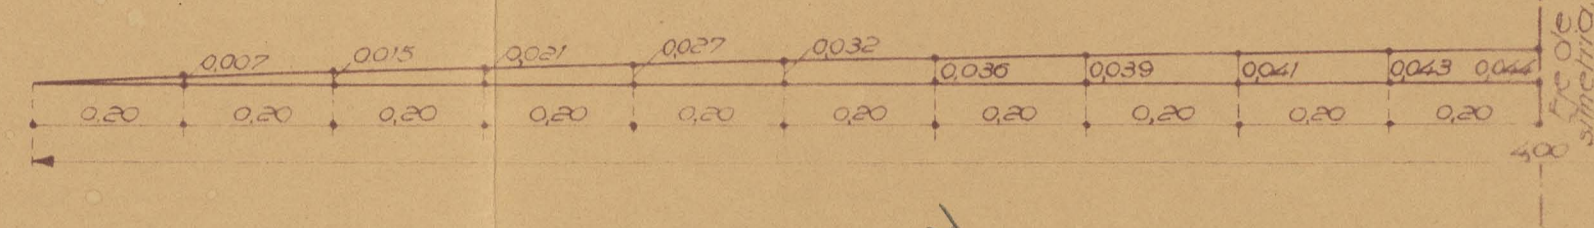

Zapata n°5.

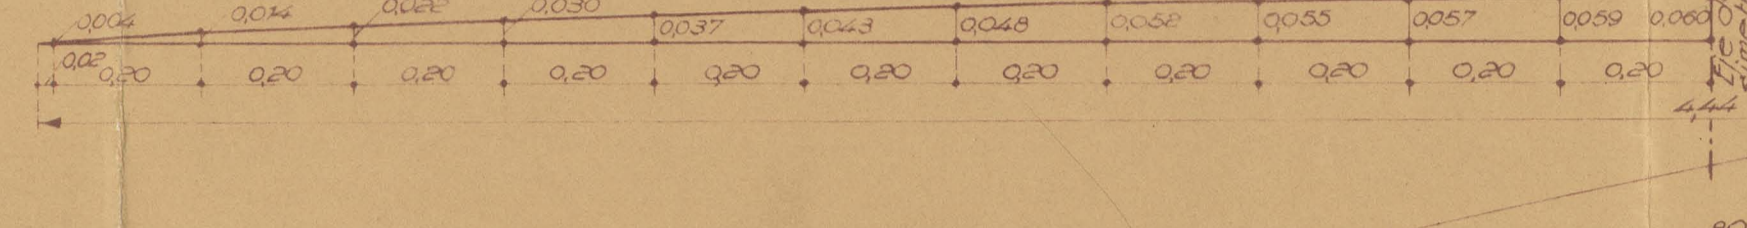


Cimbra n°1 del casquete.


Cimbra principal correspondiente a un meridiano que pasa por eje de pilar.

ESCALAS: Cimbra 1:25, Detalles de zapatas 1:10

$2(l + \text{altura}) = 1,904$

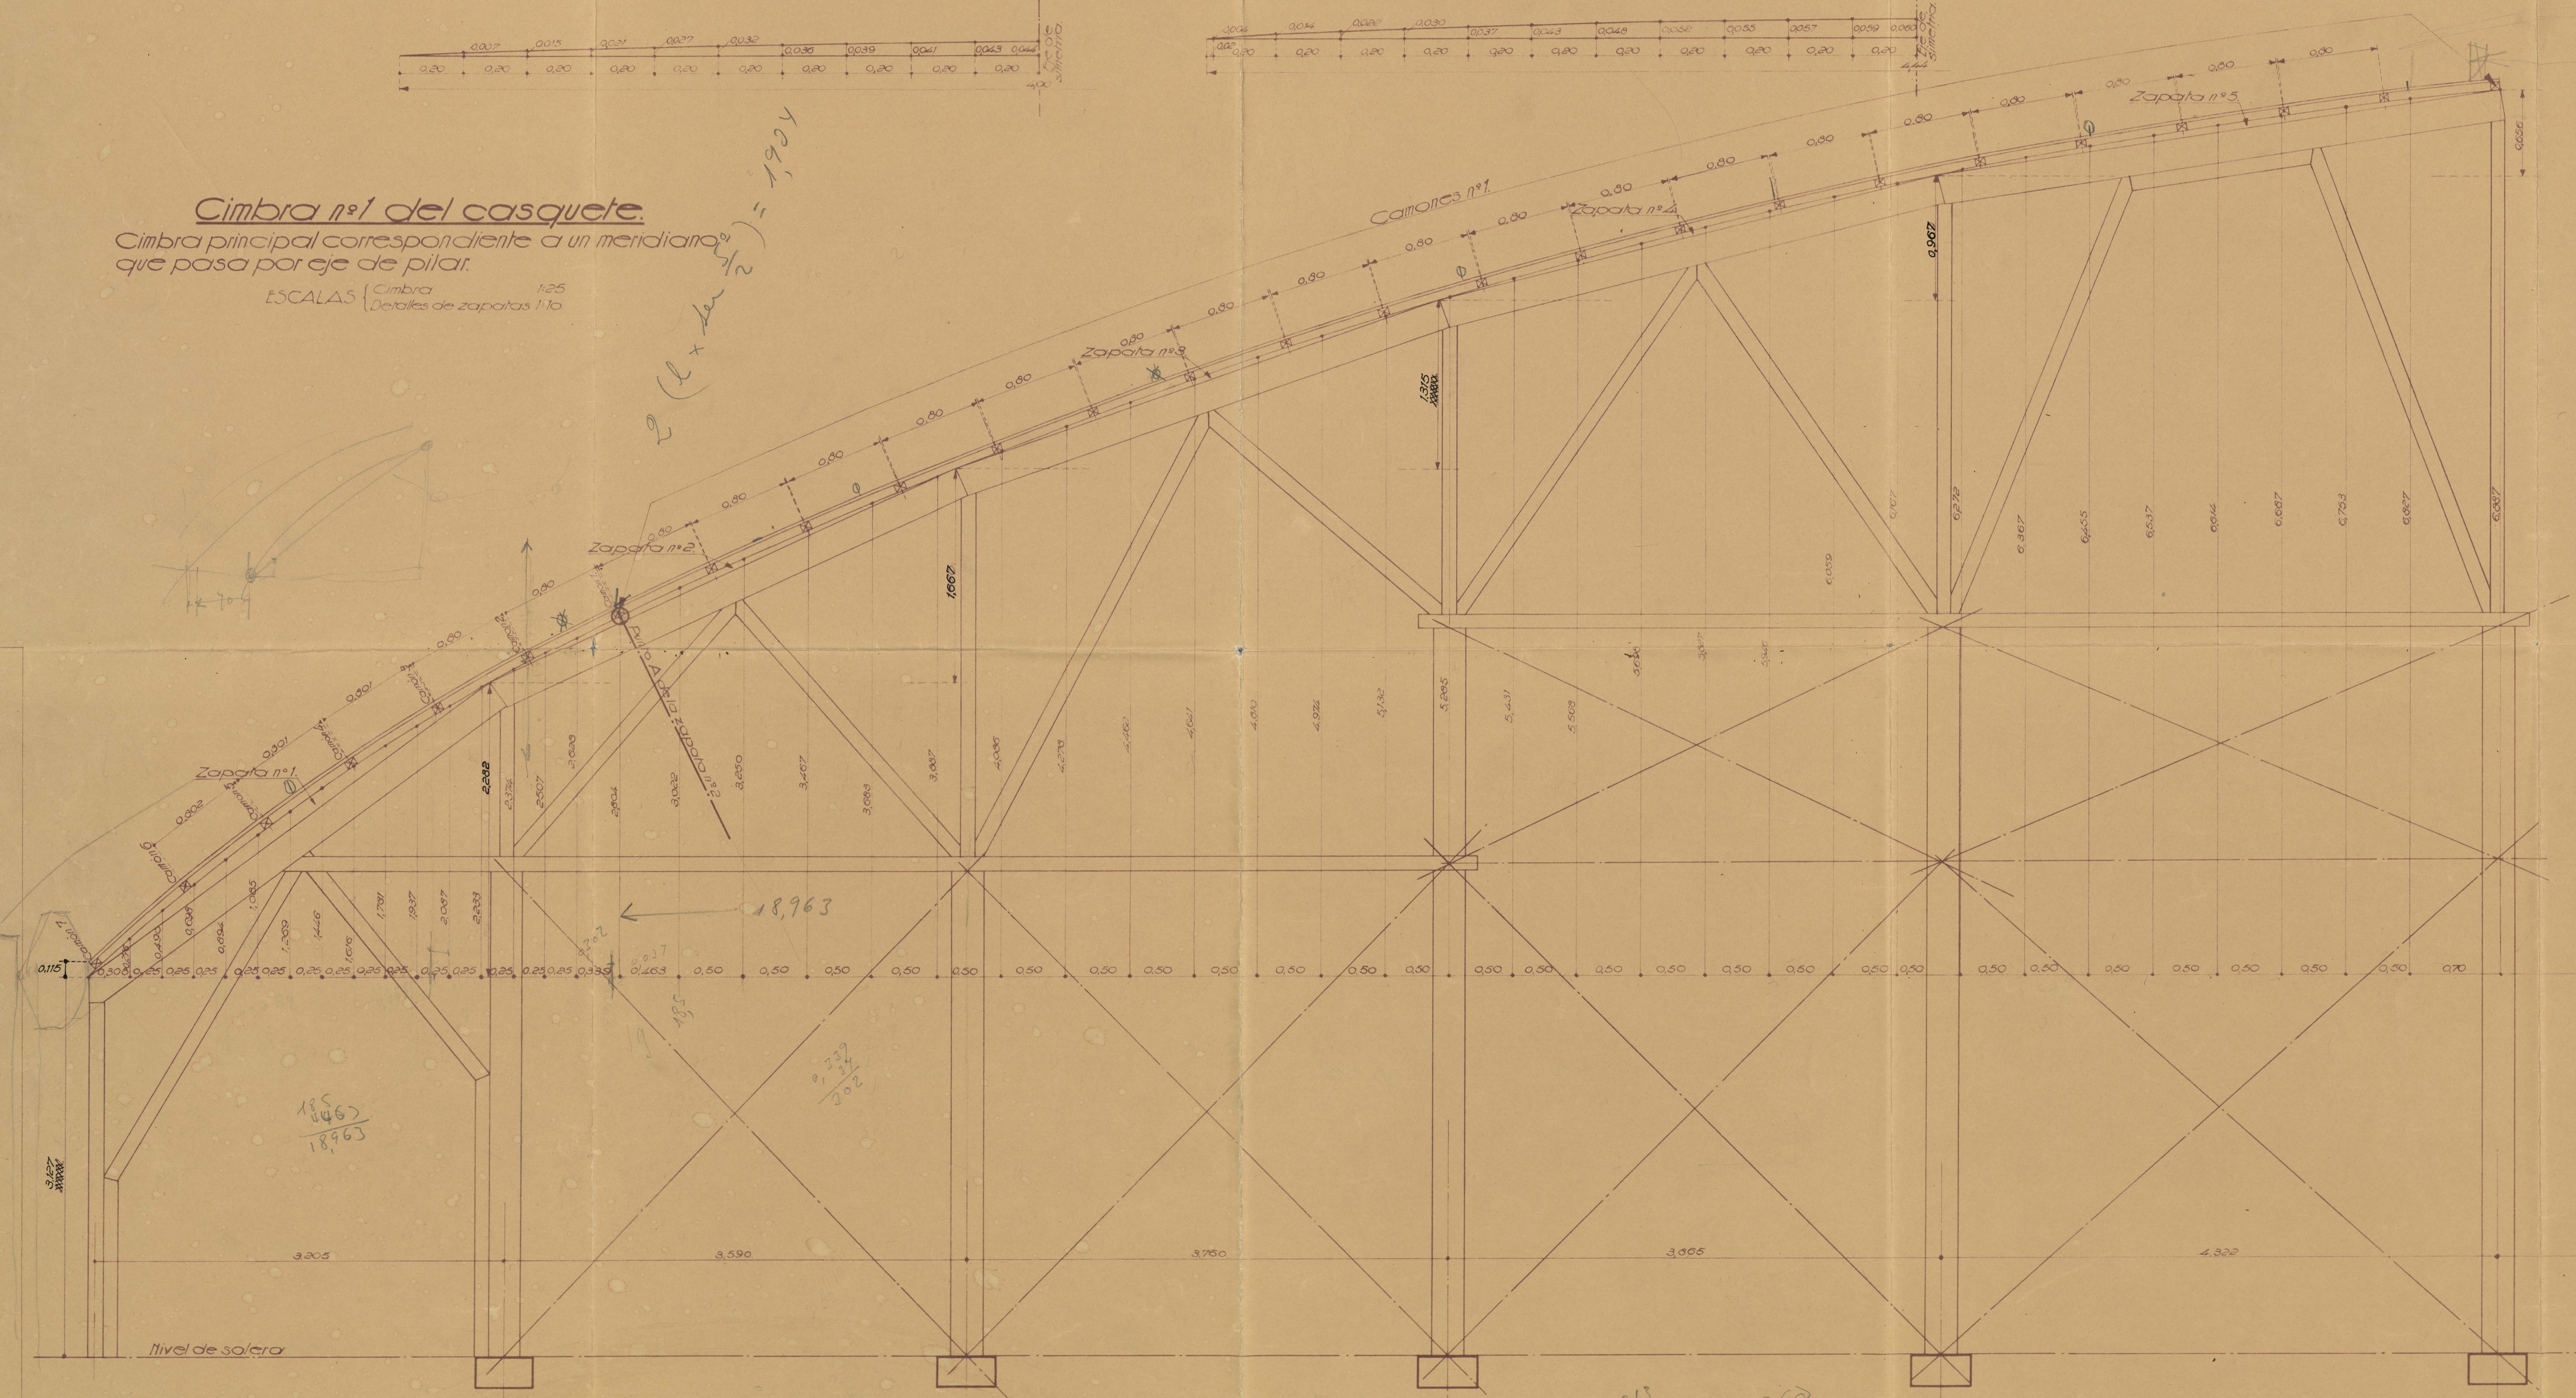

4.50

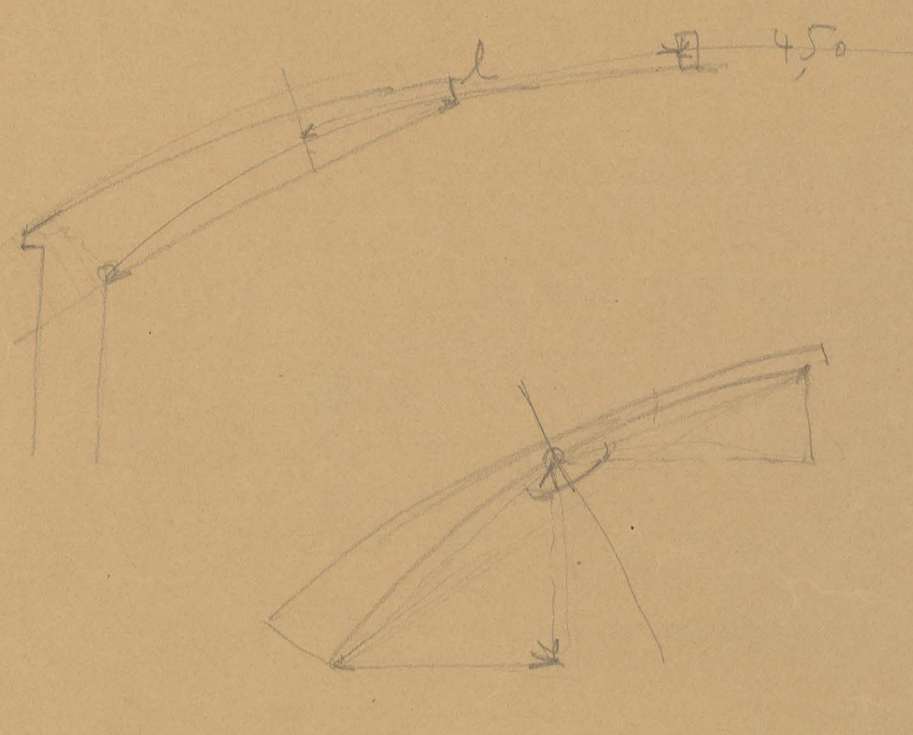

18.463
2.37
19.833

20.46
19.802
1.158

5.70



4.013
4.552
3.885
3.769
16.260

863
762
274
1880

8.63
4.52
277
19.0

18.5
18.463
18.963

18.963

1.737
2.02

3.205

3.590

3.750

3.995

4.320

4.318