


182.229

# Planta de atico

Escala 1:50

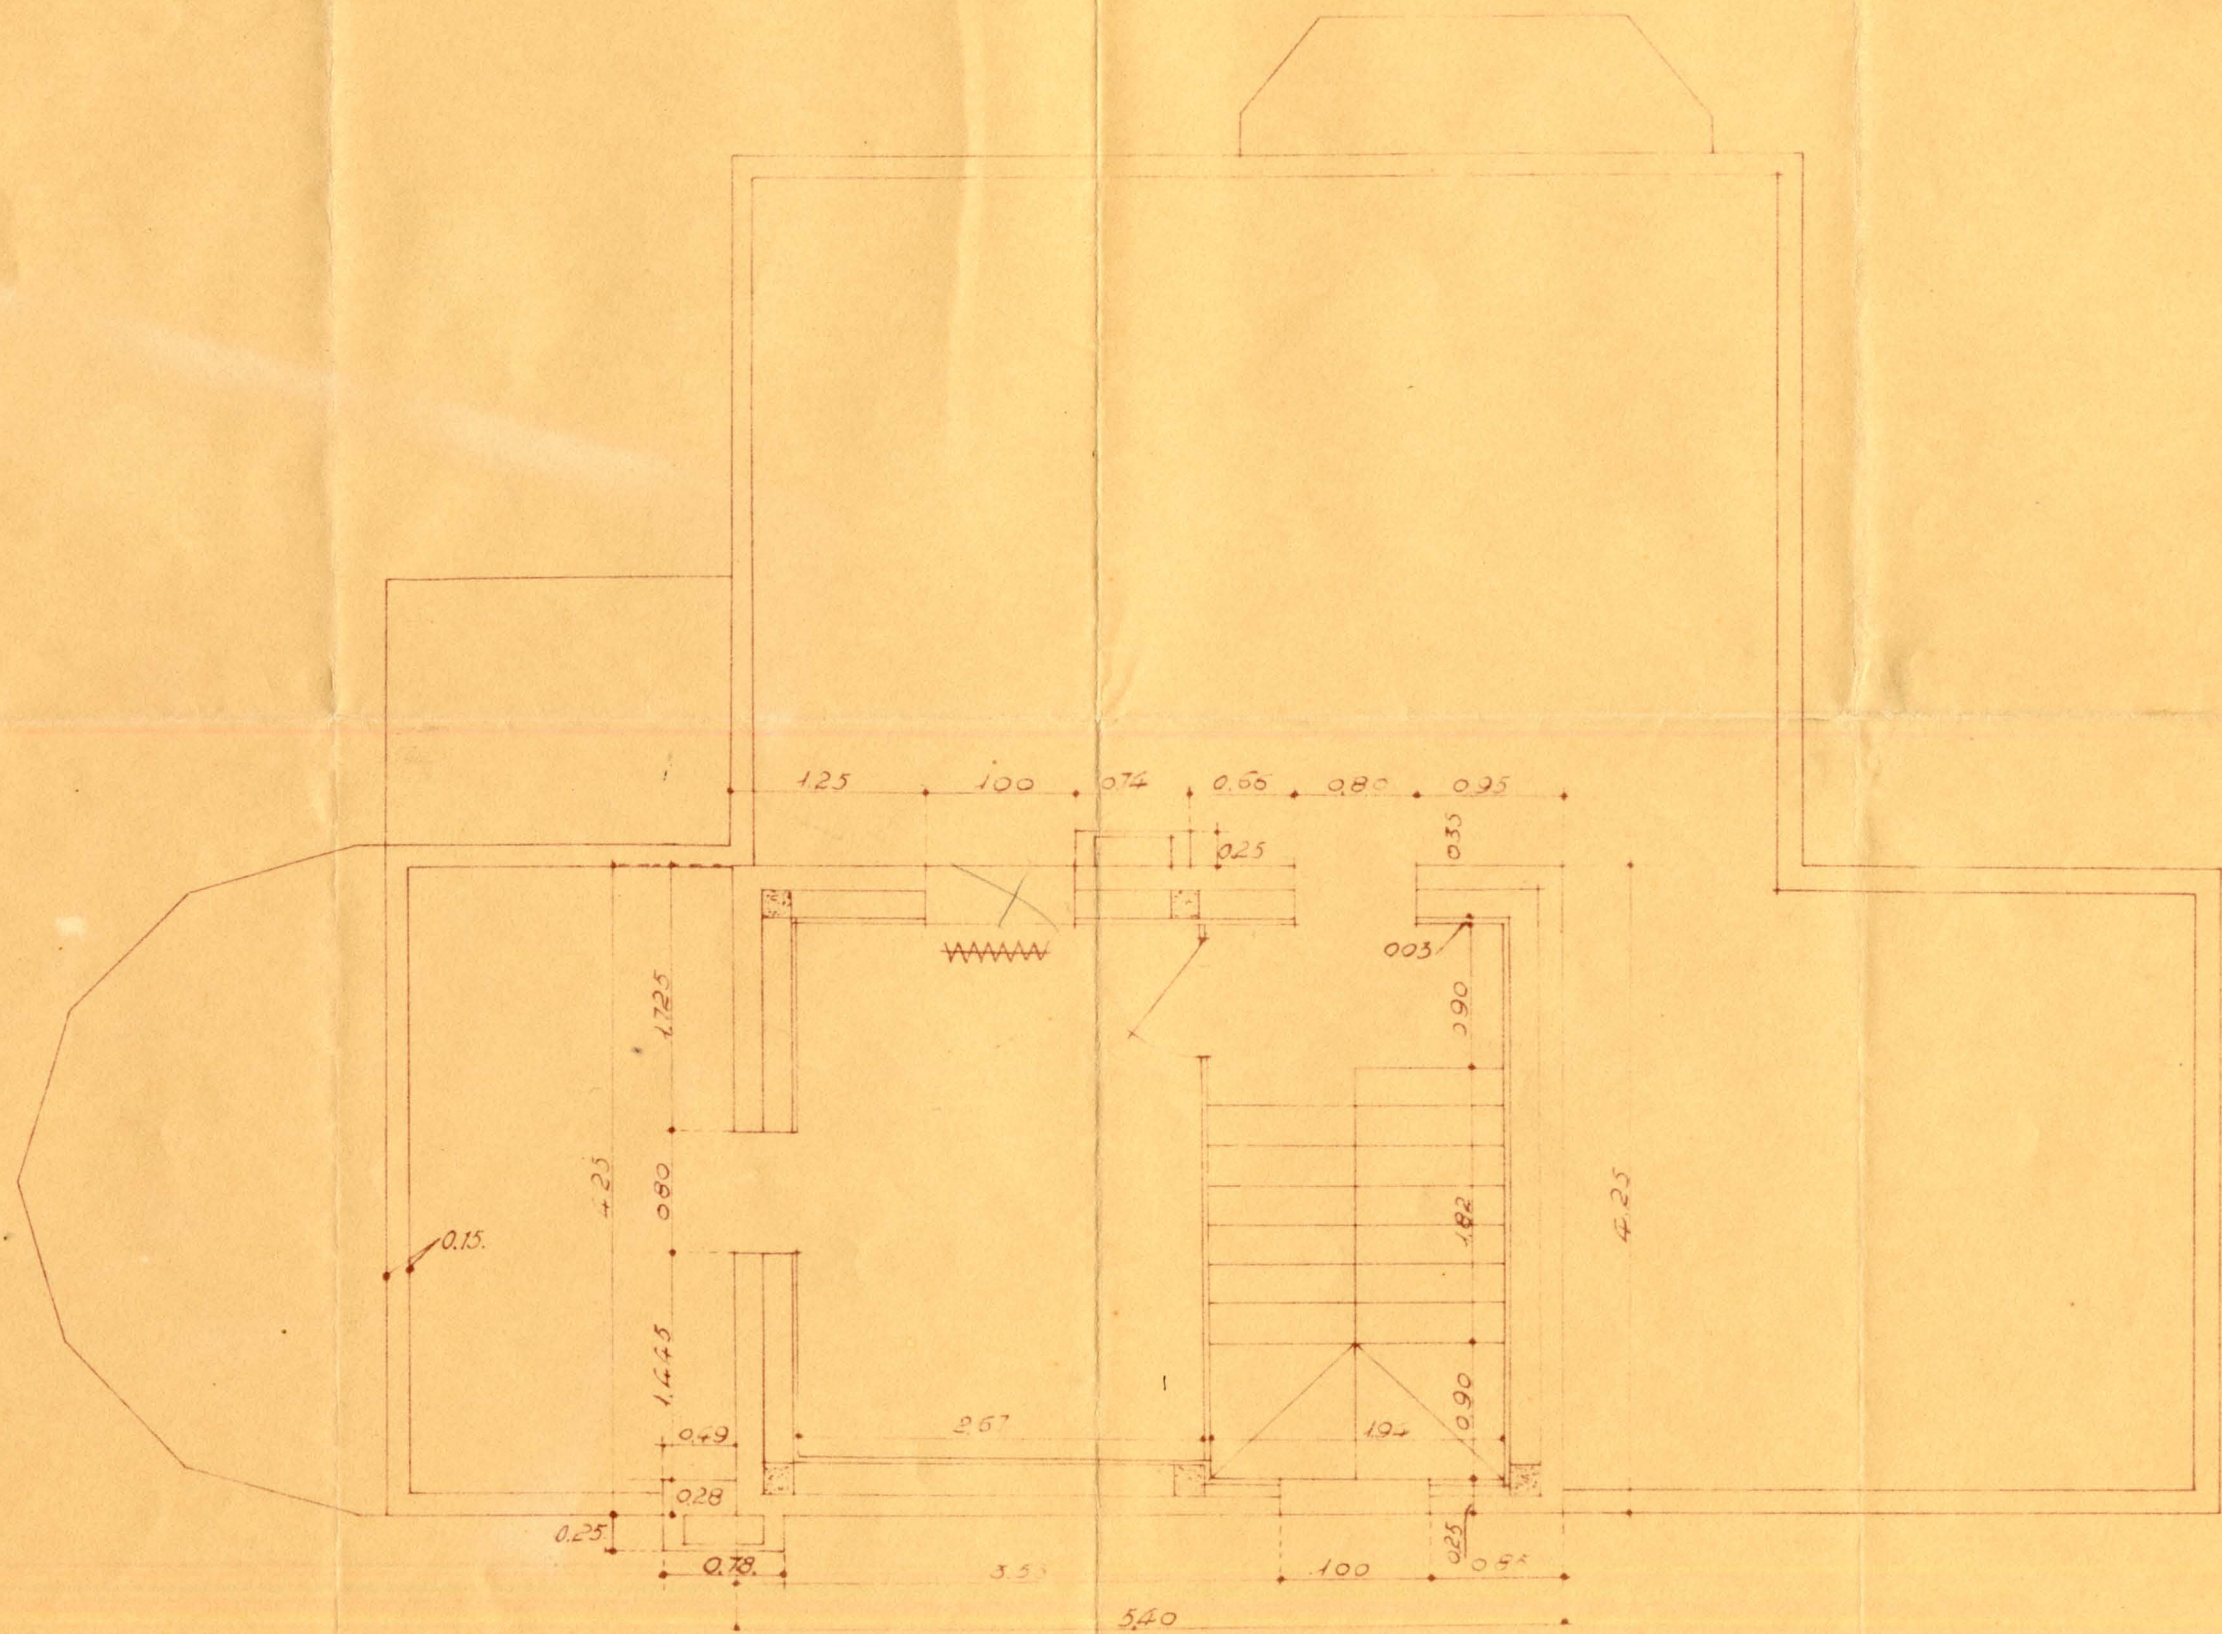

ETM-098/Caja 025/01 -10