


Planta principal. Escala 1:50.

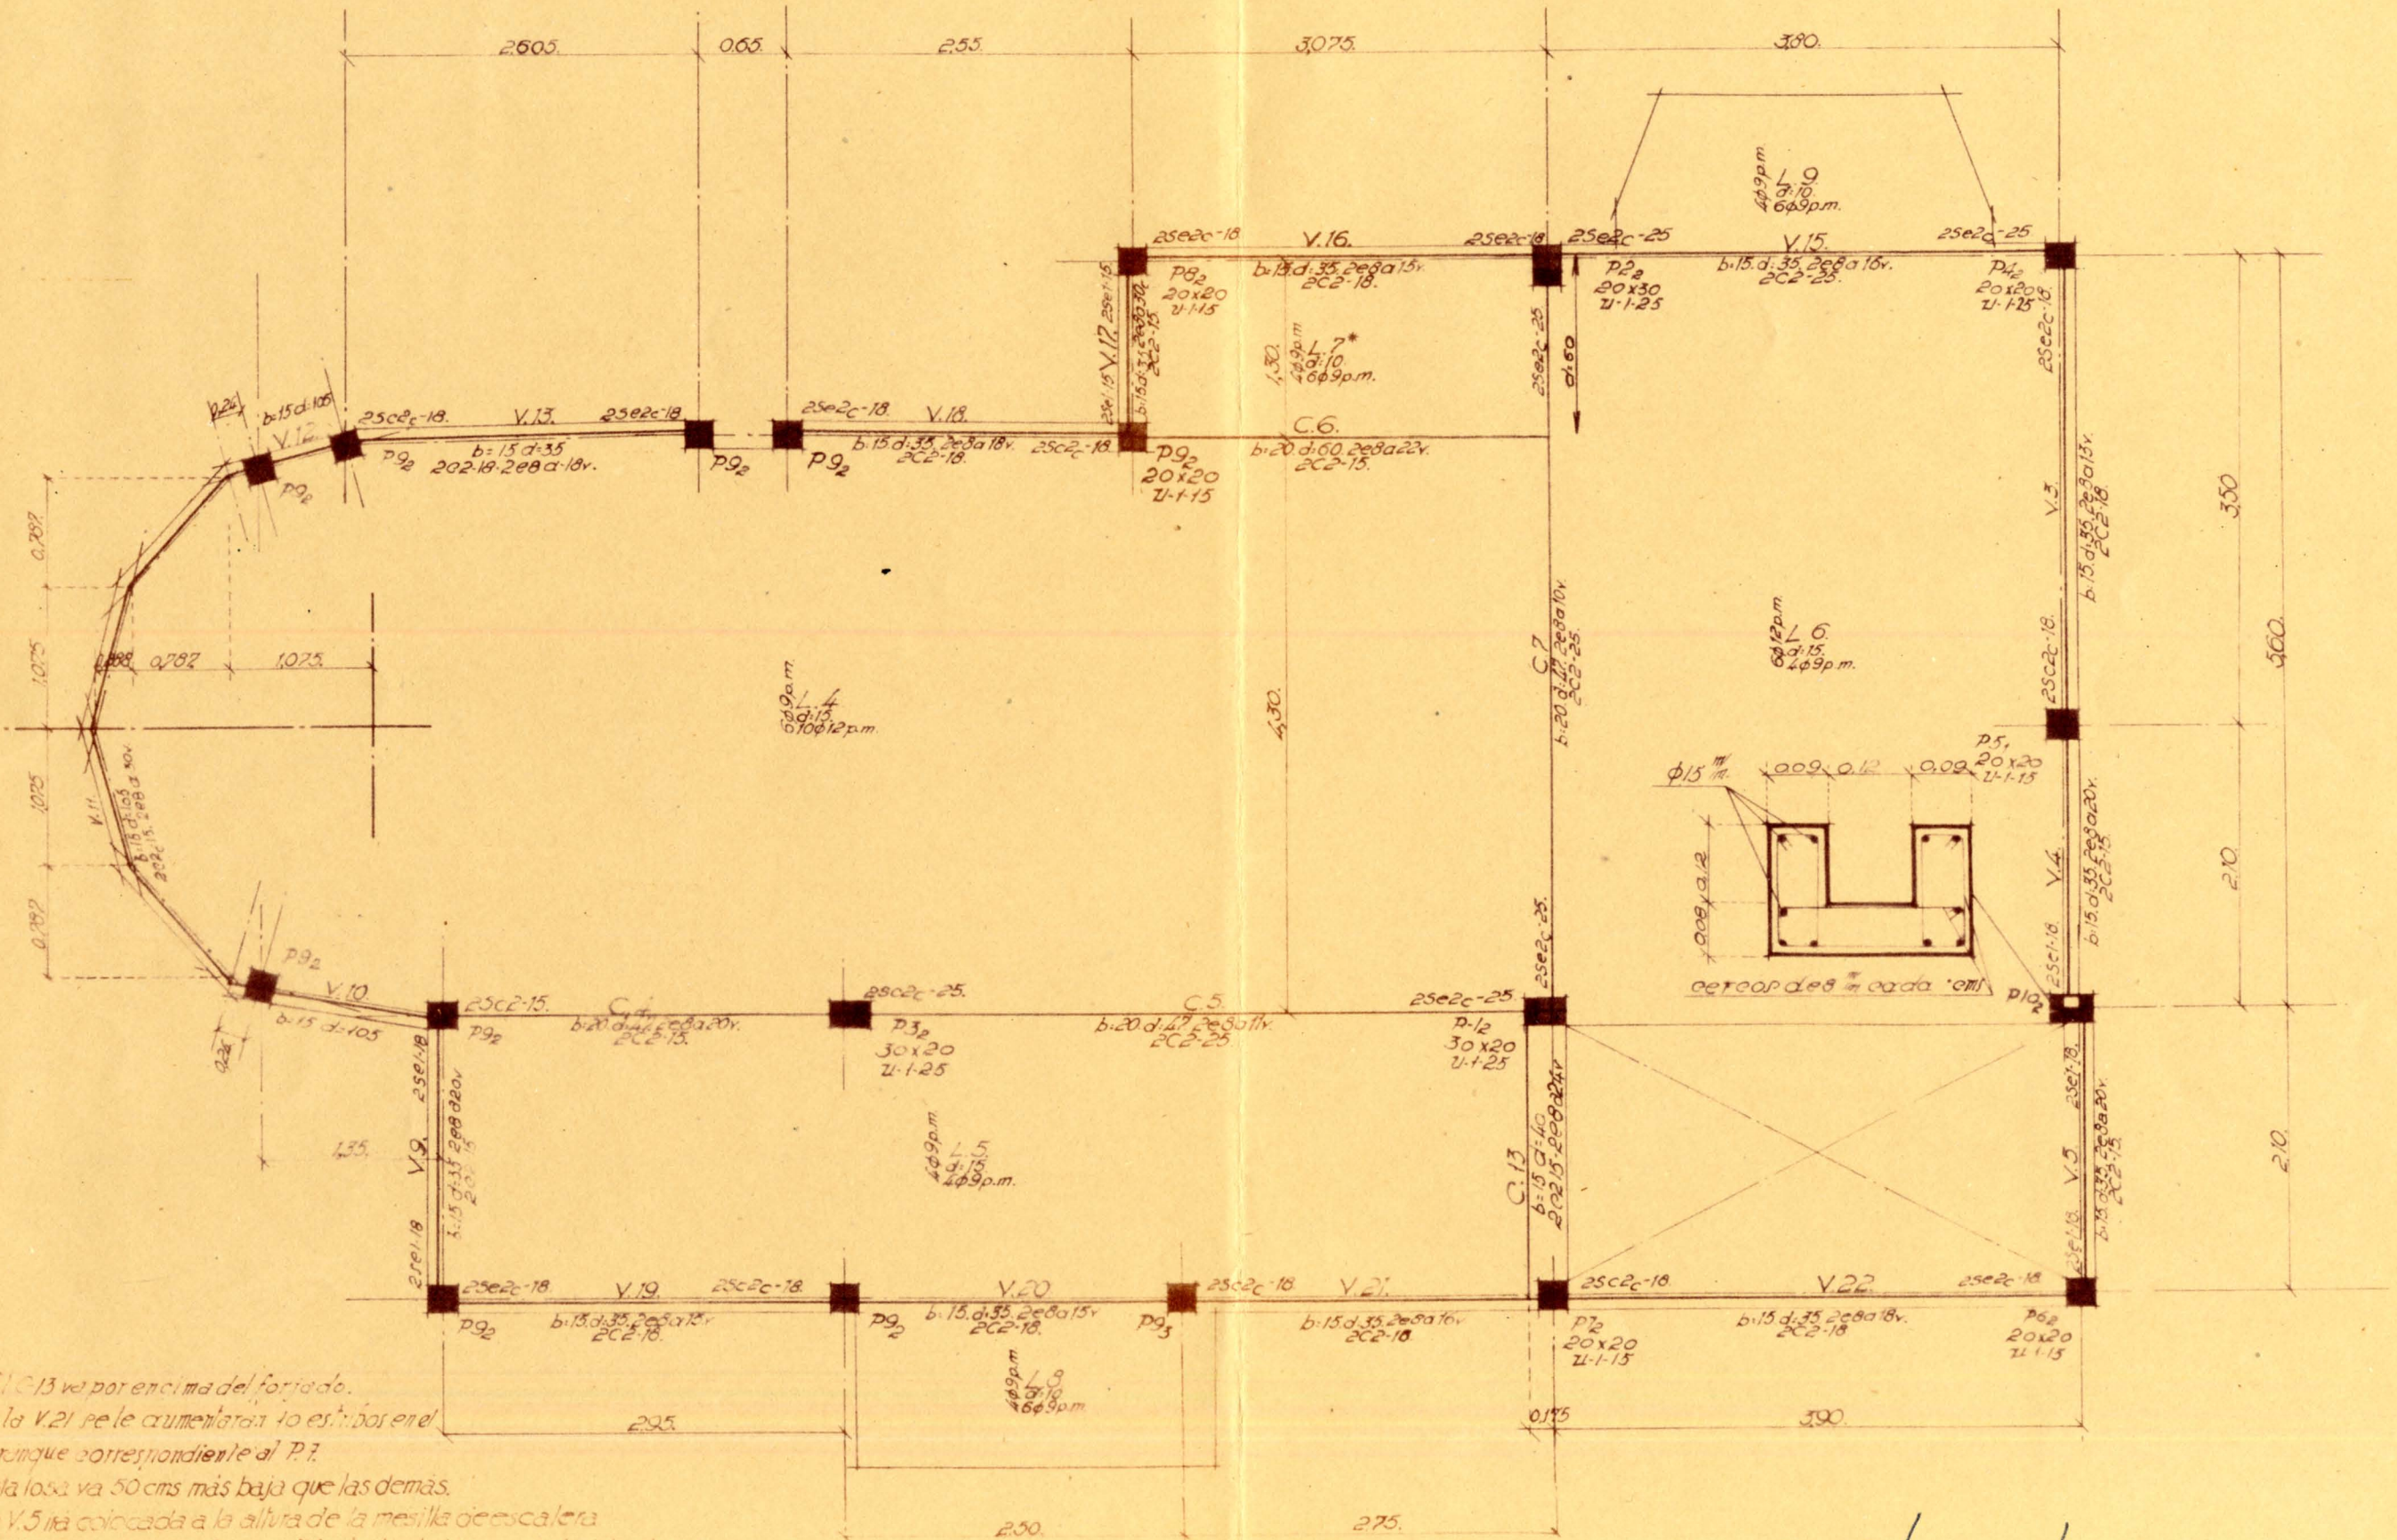

ETM-099/caja 025/02_05