


Planta de atico.

Escala 1:50.

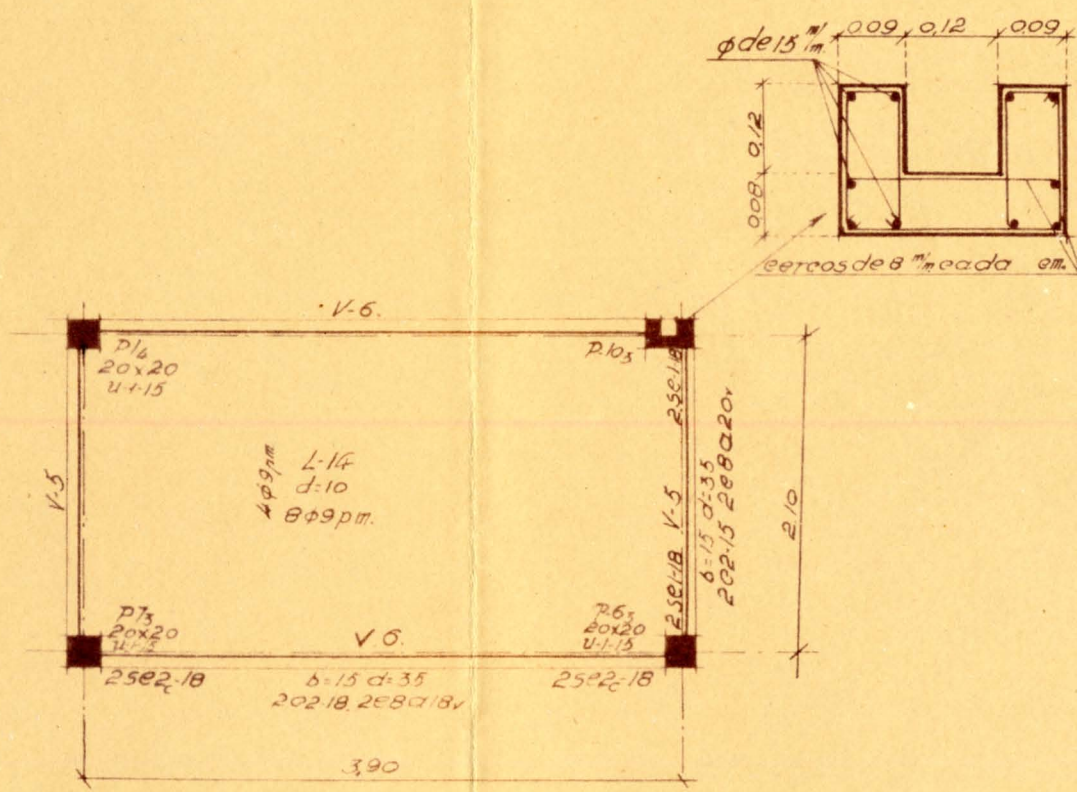

ETM-099/caja 025/02_07

182266