


Planta 3^a

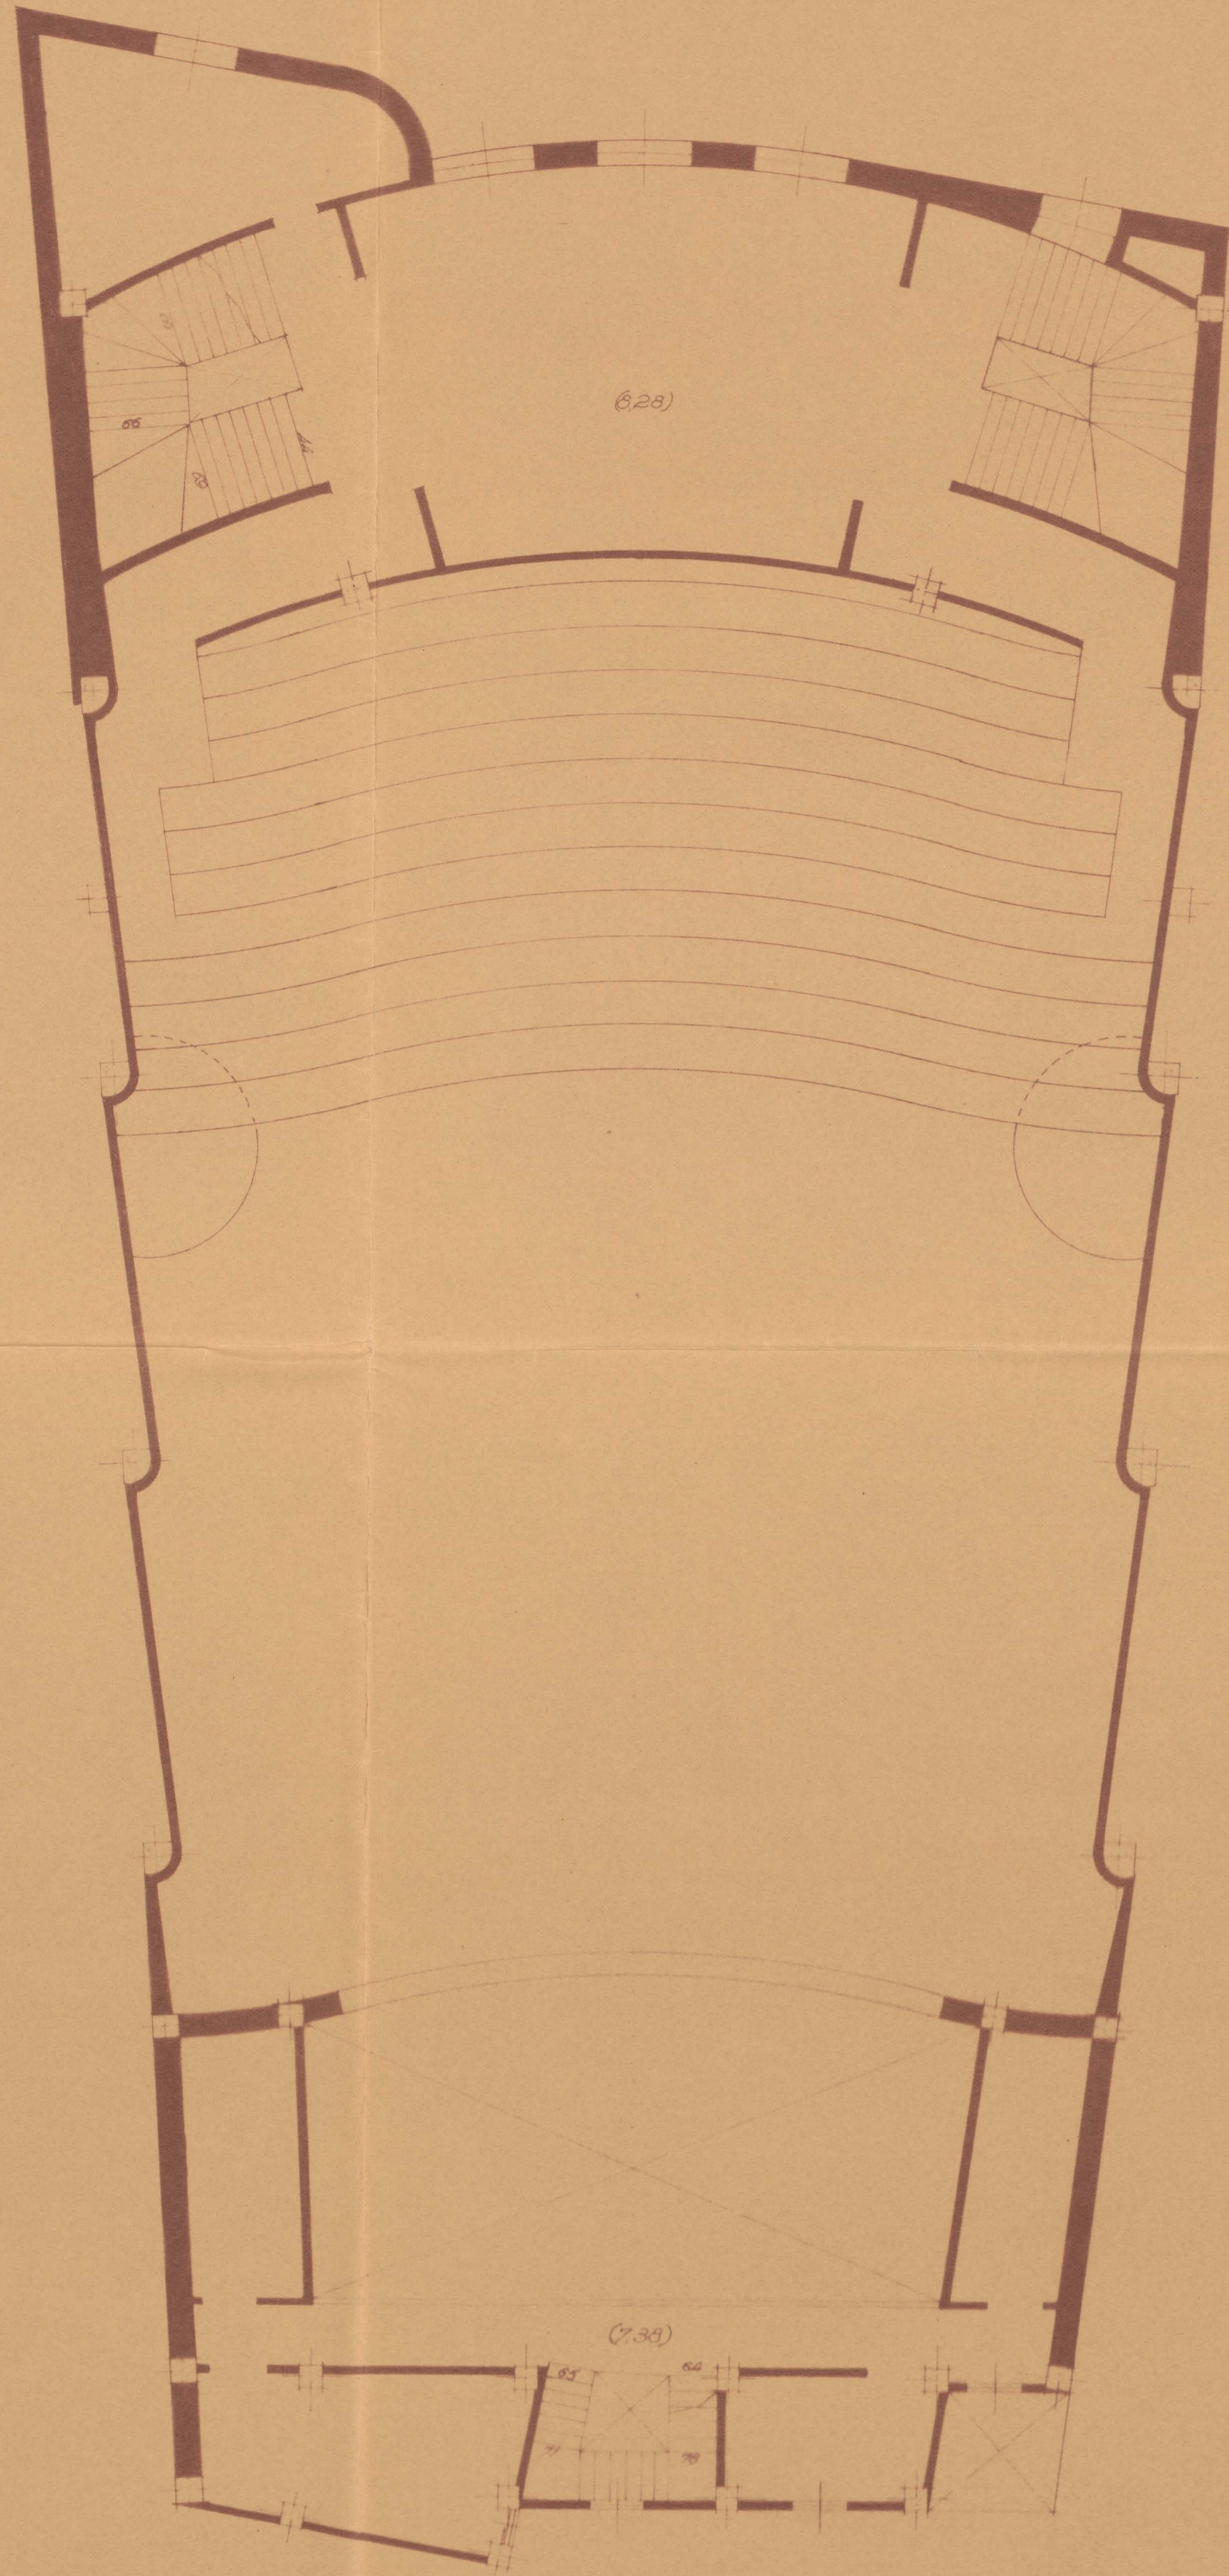

Eduardo Lomofa 27/12/1935 ord. 20000 traz. 20000 Escala 1:100
Oficina Técnica nº 20000

proc.
comp.
dib. Bus.
Daza
traz.
ord.
27/12/1935
Lomofa
20000