


FACHADA LATERAL

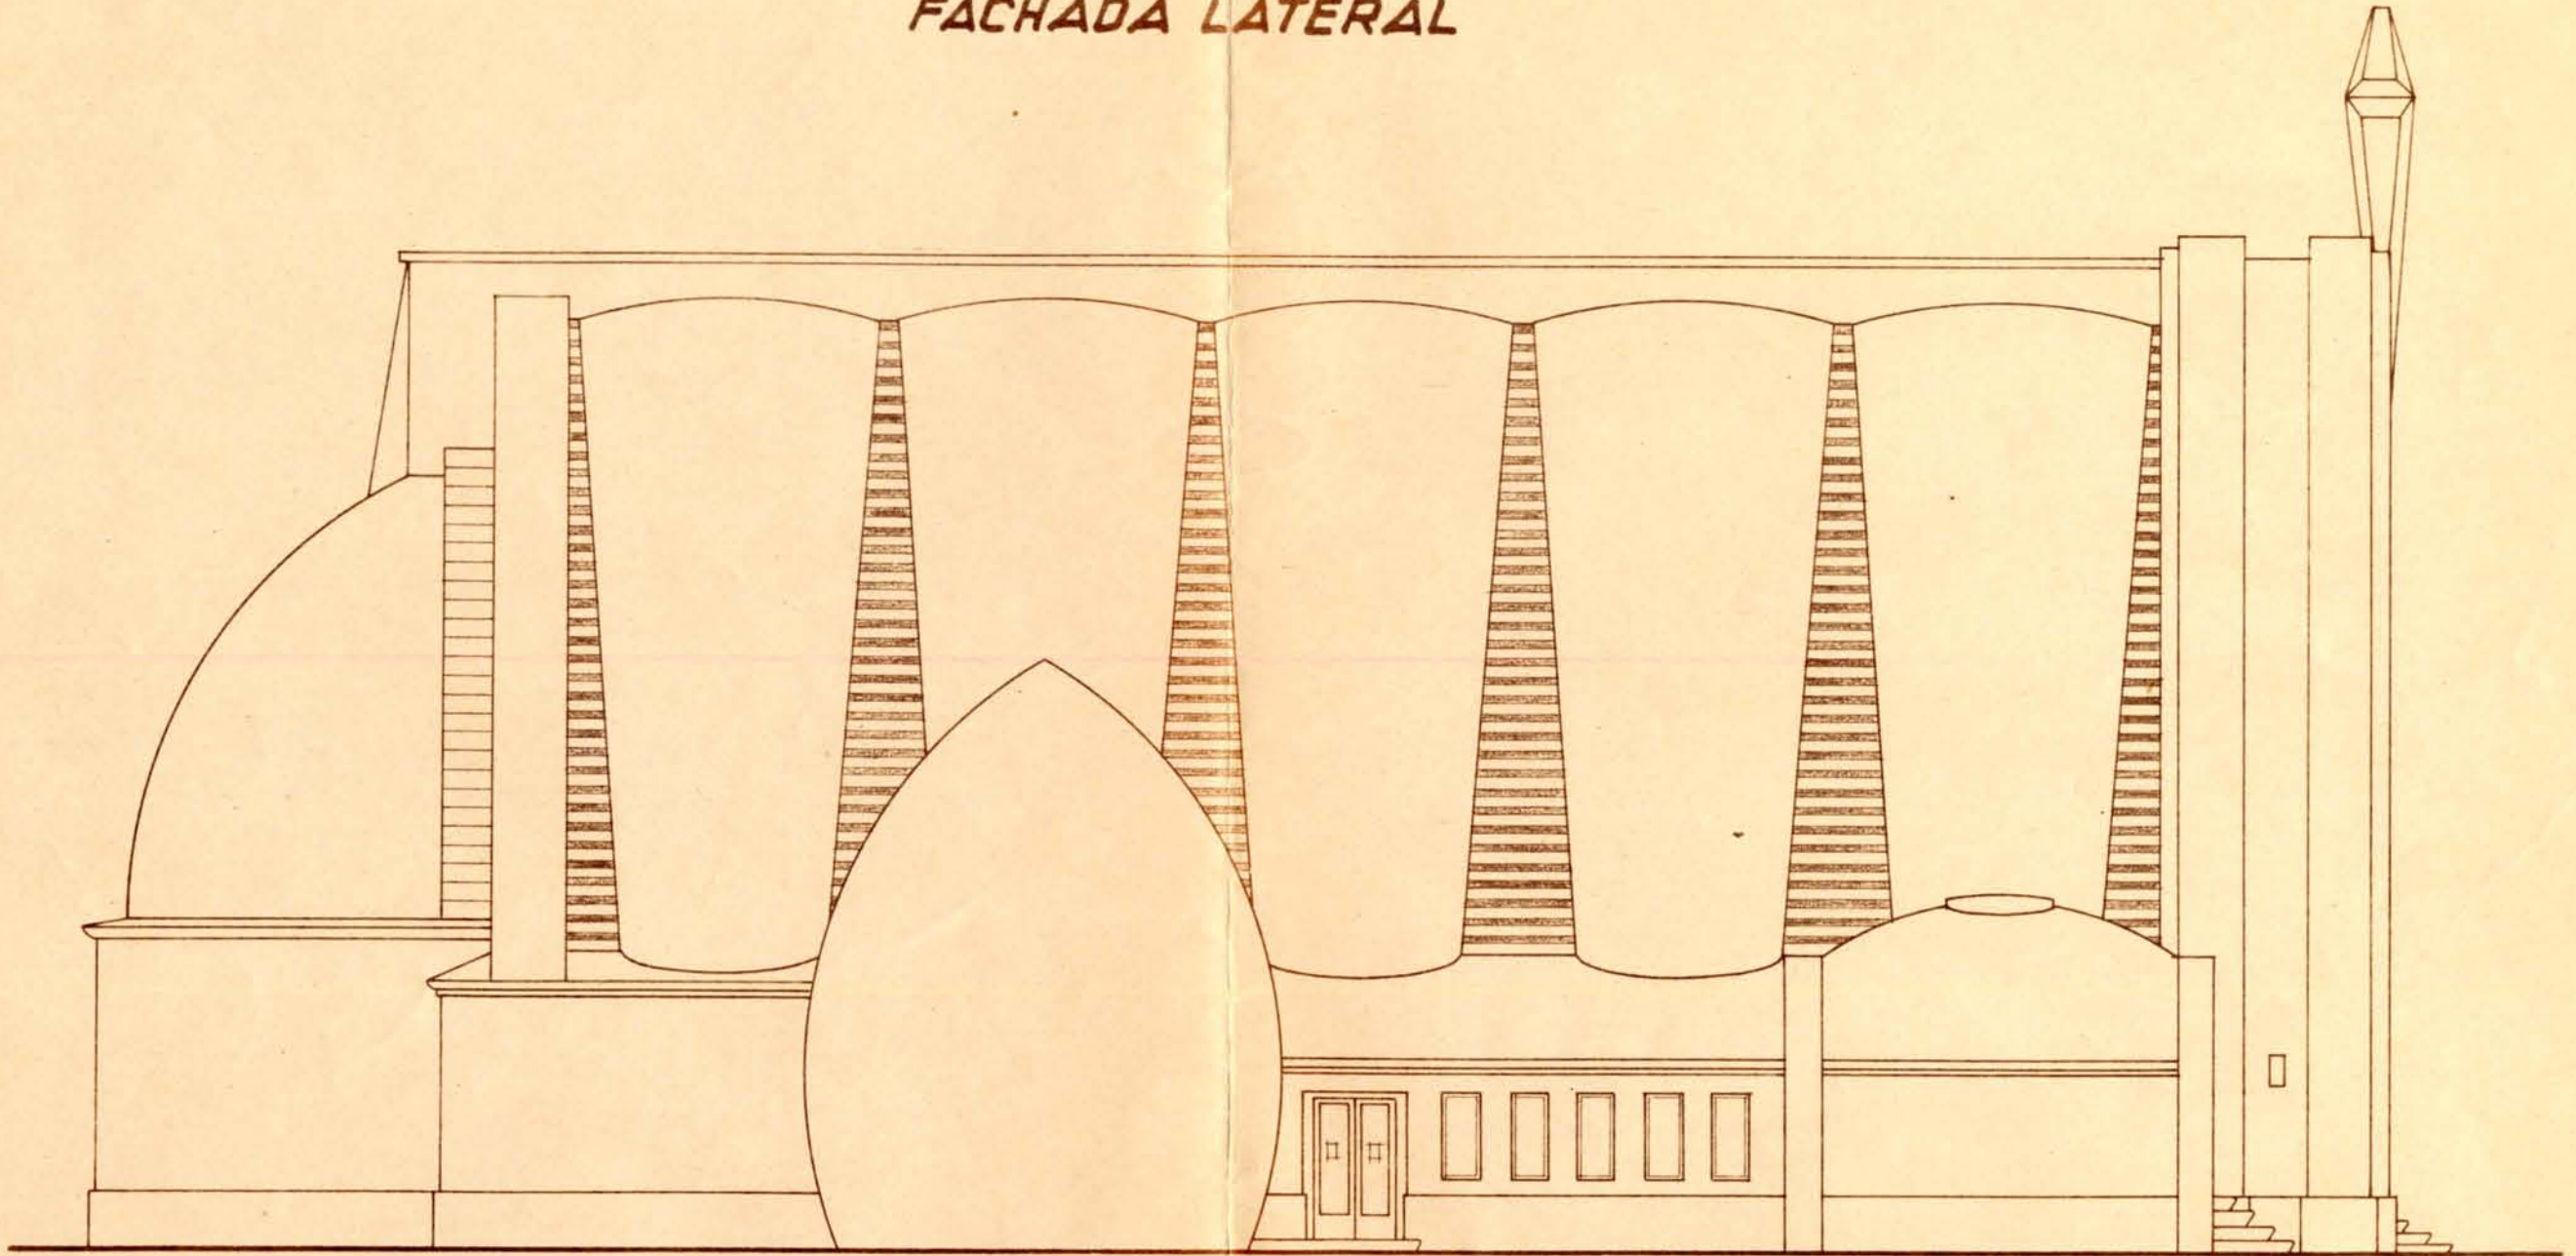

*Escala 1:100*

EDUARDO TORROJA 14/2 1953 ORD. 791.205 N. OFICINA TECNICA TRAZ. COMP. ANULA AL PROC.