
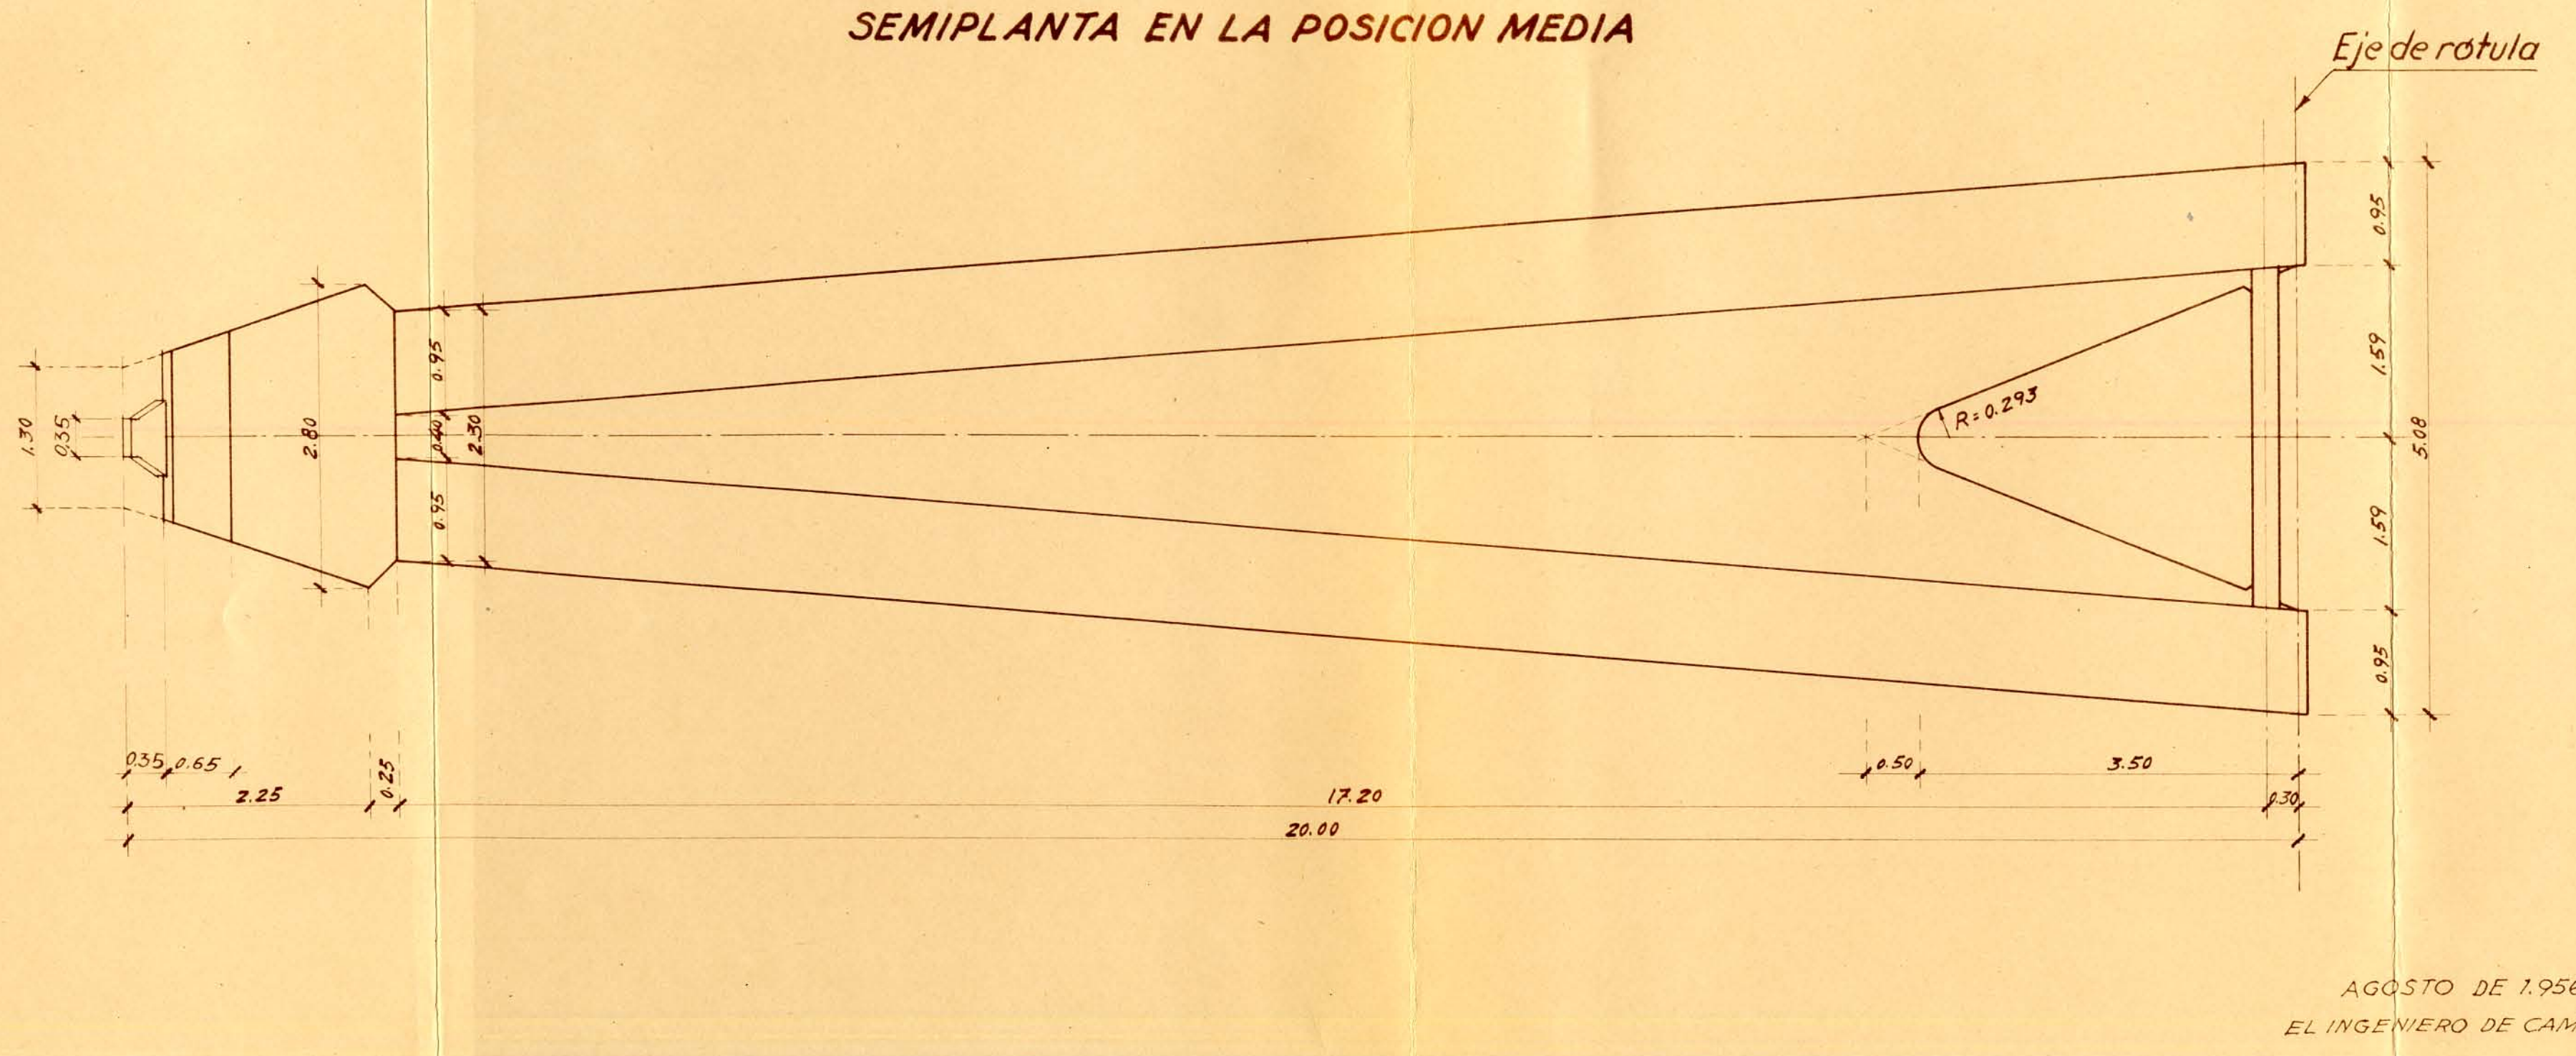


ARCO-DATOS GEOMETRICOS

ESCALA 1:50

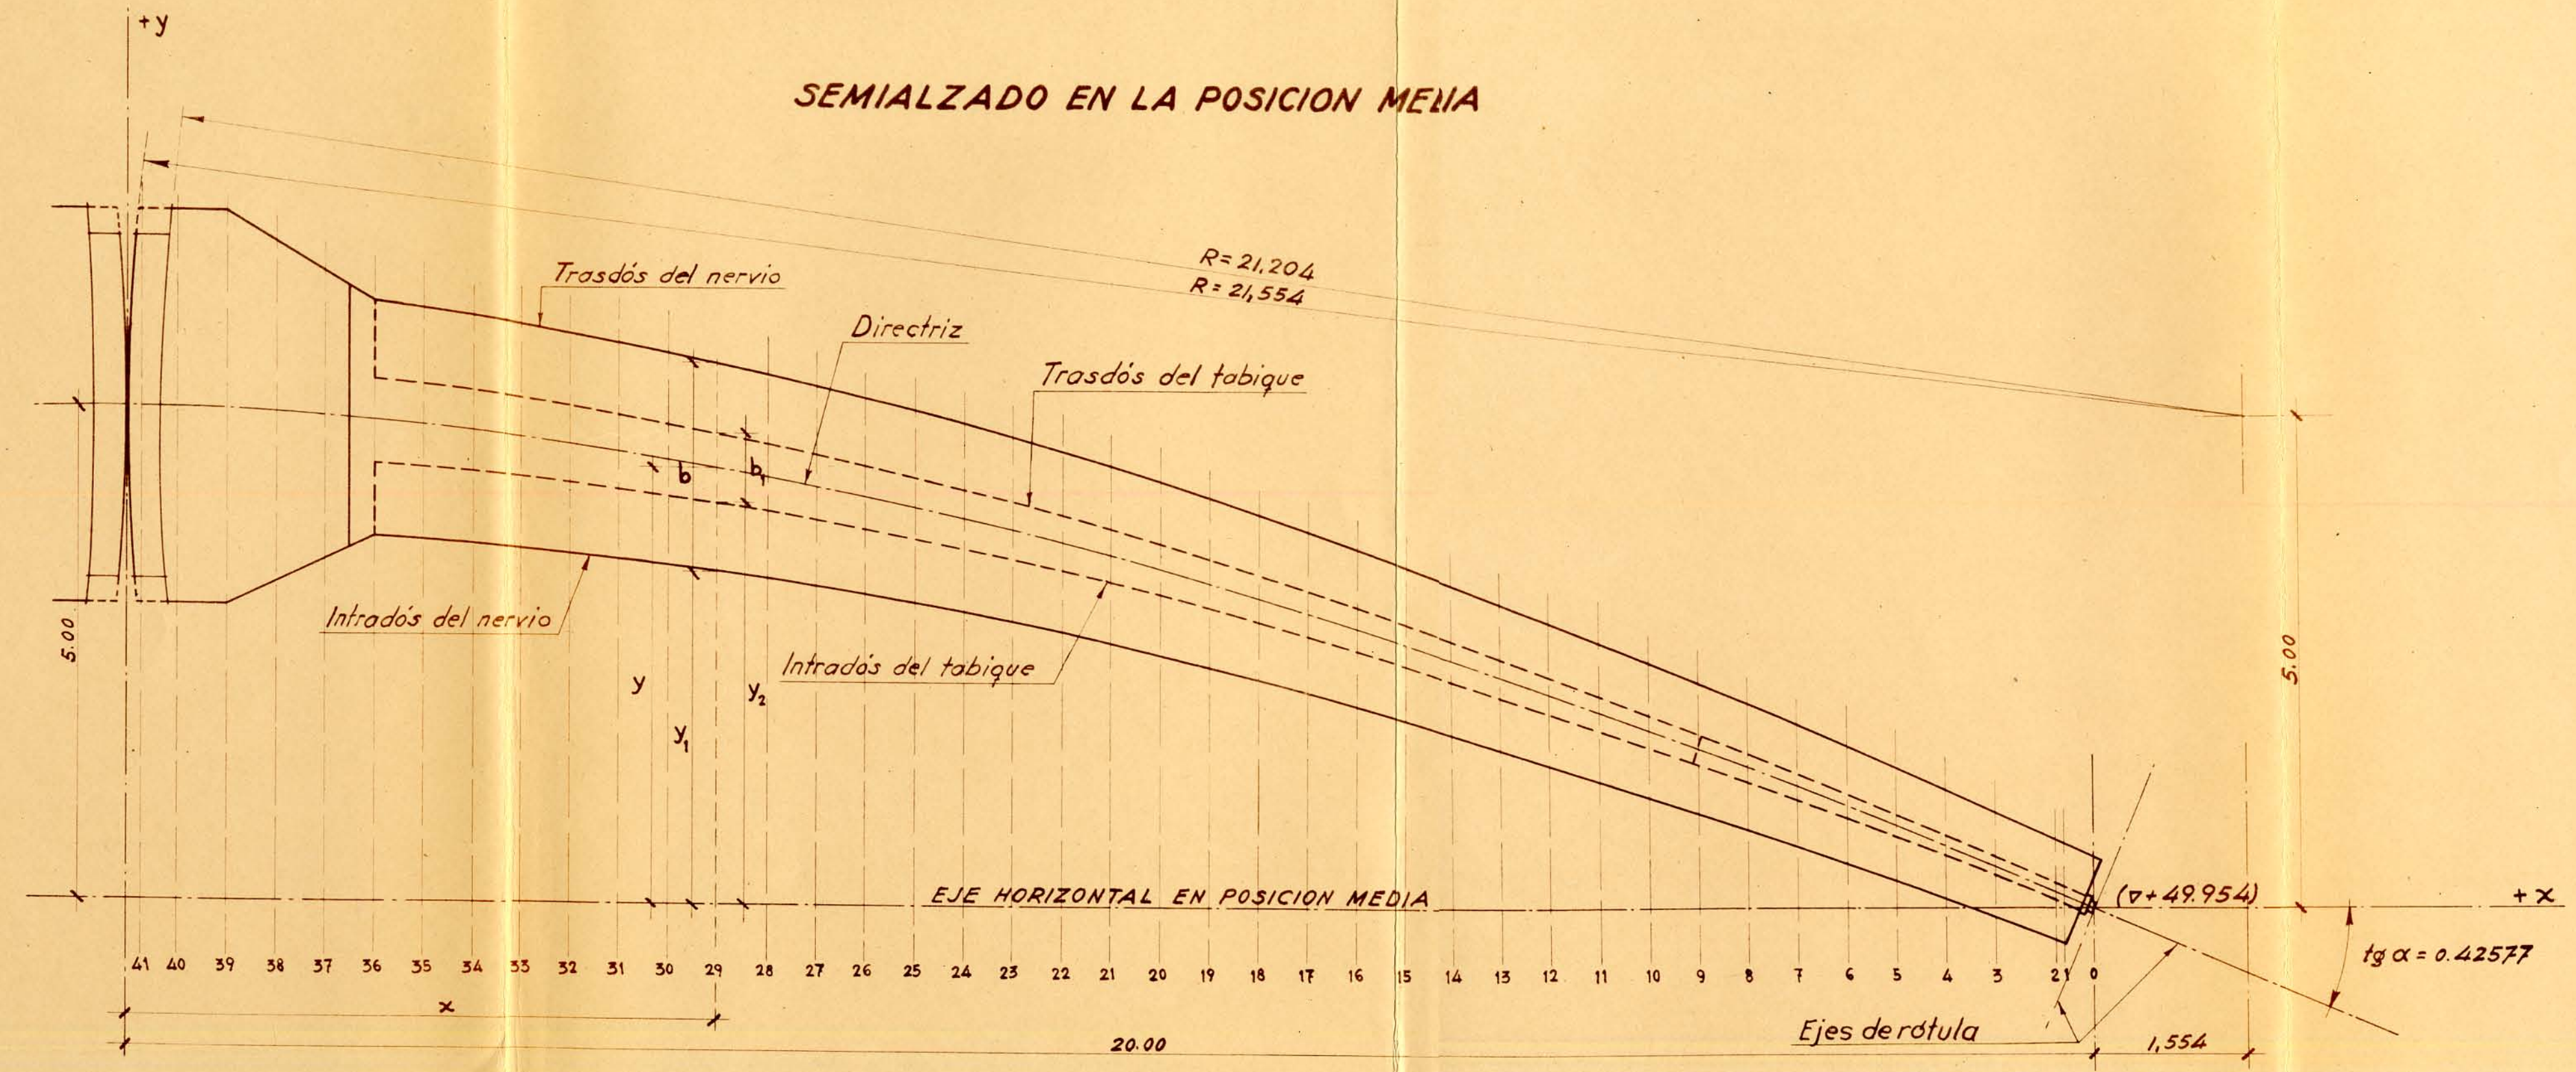

AGOSTO DE 1956
EL INGENIERO DE CAMINOS.

Sección número	Coordenadas y cantos				
	Nervios			Tabique entre nervios	
	Directriz x (m)	Intradós y (m)	Canto en vertical y ₁ (m)	Intradós y ₂ (m)	Espesor en vertical b ₁ (m)
0	20.00	0	-0.500	1.000	-0.075
1	19.70	0.128	-0.384	1.024	0.047
2	19.62	0.162	-0.353	1.030	0.080
3	19.00	0.423	-0.117	1.080	0.328
4	18.50	0.631	0.071	1.120	0.526
5	18.00	0.836	0.256	1.160	0.721
6	17.50	1.038	0.438	1.200	0.913
7	17.00	1.236	0.616	1.240	1.101
8	16.50	1.431	0.791	1.280	1.286
9	16.00	1.622	0.962	1.320	1.467
10	15.50	1.809	1.129	1.360	1.644
11	15.00	1.992	1.292	1.400	1.817
12	14.50	2.170	1.450	1.440	1.985
13	14.00	2.344	1.604	1.480	2.149
14	13.50	2.513	1.753	1.520	2.308
15	13.00	2.678	1.898	1.560	2.463
16	12.50	2.838	2.038	1.600	2.613
17	12.00	2.993	2.173	1.640	2.758
18	11.50	3.142	2.302	1.680	2.897
19	11.00	3.287	2.427	1.720	3.032
20	10.50	3.427	2.547	1.760	3.162
21	10.00	3.561	2.661	1.800	3.286
22	9.50	3.690	2.770	1.840	3.405
23	9.00	3.813	2.873	1.880	3.518
24	8.50	3.931	2.971	1.920	3.626
25	8.00	4.044	3.064	1.960	3.729
26	7.50	4.150	3.150	2.000	3.825
27	7.00	4.251	3.231	2.040	3.916
28	6.50	4.346	3.306	2.080	4.001
29	6.00	4.436	3.376	2.120	4.081
30	5.50	4.519	3.439	2.160	4.154
31	5.00	4.597	3.497	2.200	4.222
32	4.50	4.669	3.549	2.240	4.284
33	4.00	4.734	3.594	2.280	4.339
34	3.50	4.794	3.634	2.320	4.389
35	3.00	4.847	3.667	2.360	4.432
36	2.50	4.895	3.695	2.400	4.470
37	2.00	4.935			
38	1.50	4.966			
39	1.00	4.987	2.970	4.000	
40	0.50	4.998	2.970	4.030	
41	0.14	5.000	2.970	4.030	

Desde la sección 36 hasta la 39 y desde la 39 a la 41, el intradós y el trasdós van en recta.

EDUARDO TORROJA 31/8/1956 ORD TORROJA TRAZ. Base. DIB. San Antonio COMP. ANULA AL 827248 PROC. OFICINA TECNICA N.º 8272061