



134.201.

9 NOV 1988

e = 1:25

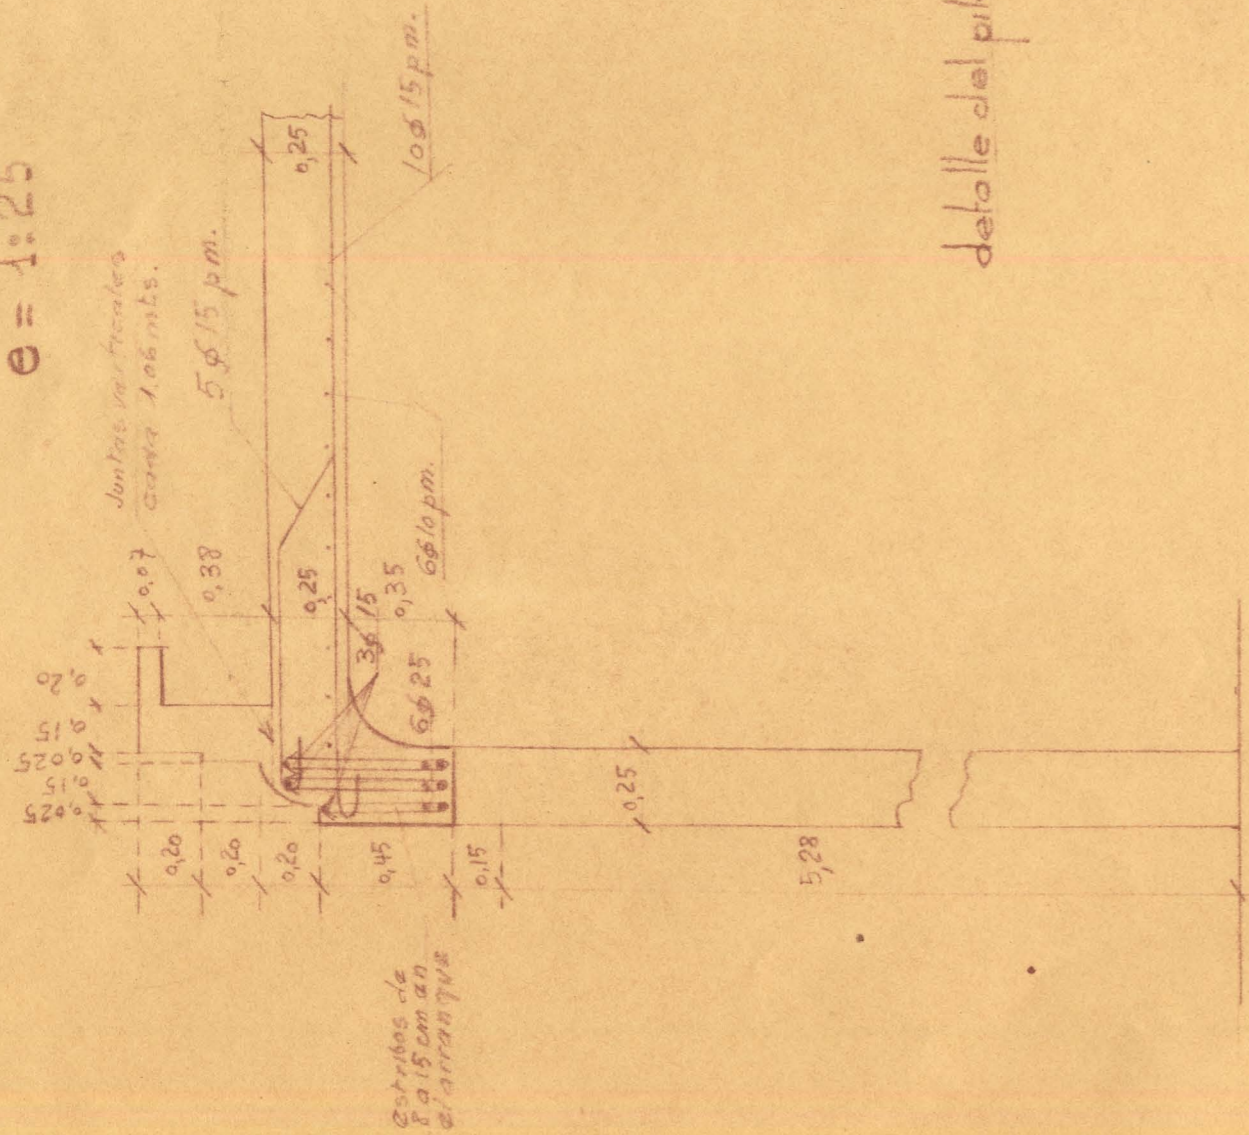


detalle del pilar.

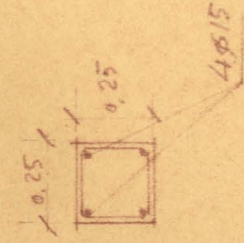

5.43

Seccion transversal

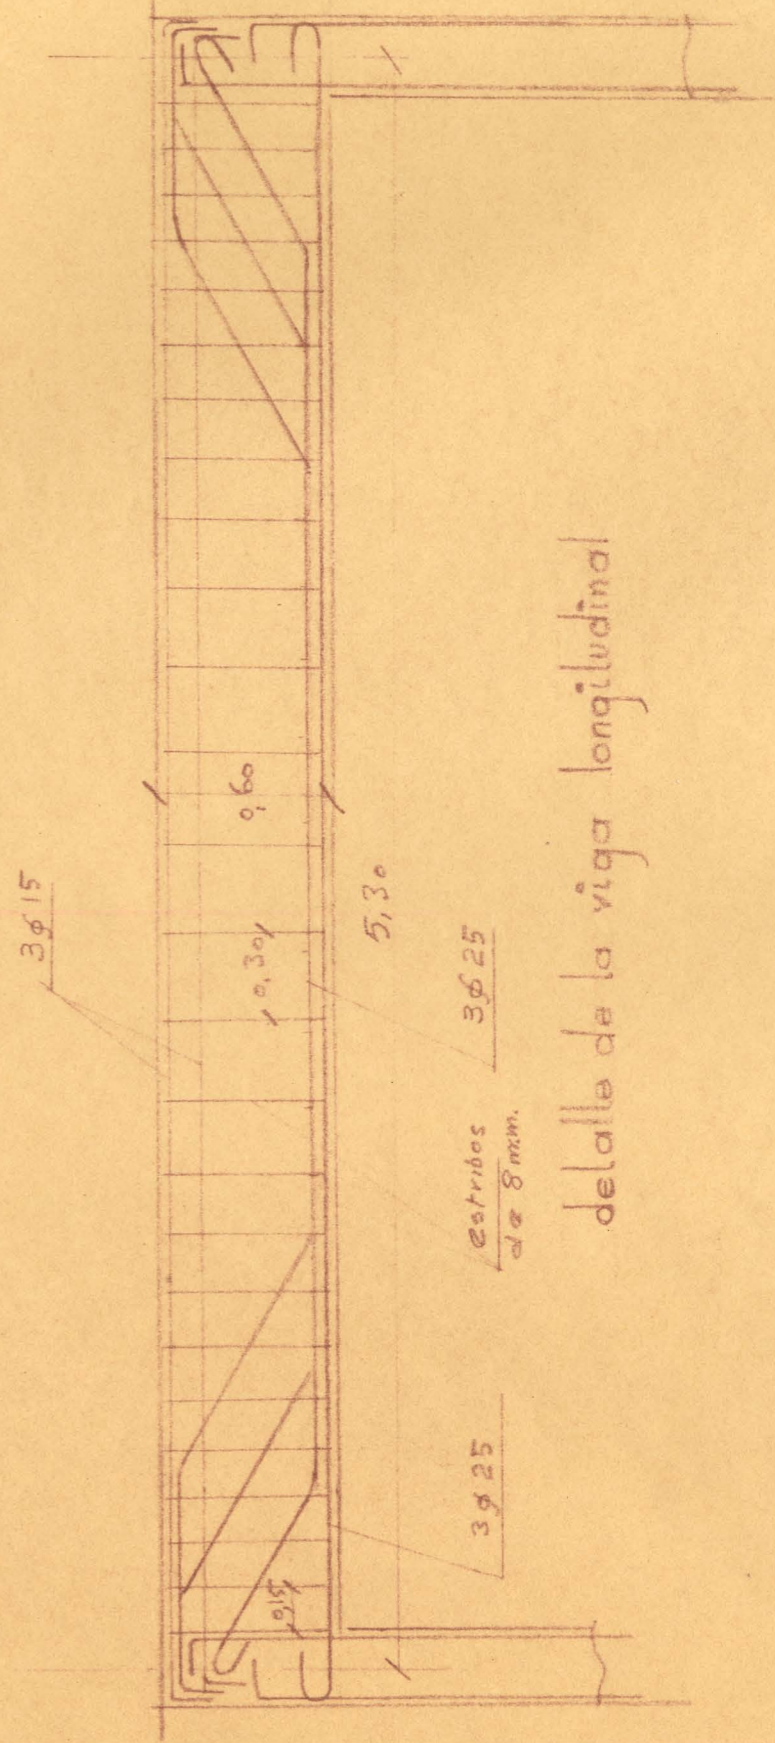

detalle de la viga longitudinal

ETM-102-002/019/02-02