


EDUARDO TORROJA
OFICINA TECNICA DE INGENIERIA
MADRID

Sección longitudinal de la luz lateral
por eje de viga

$\sqrt{10}$ de 20,00 mts.

Fecha 30-11-32

Núm. 194.509

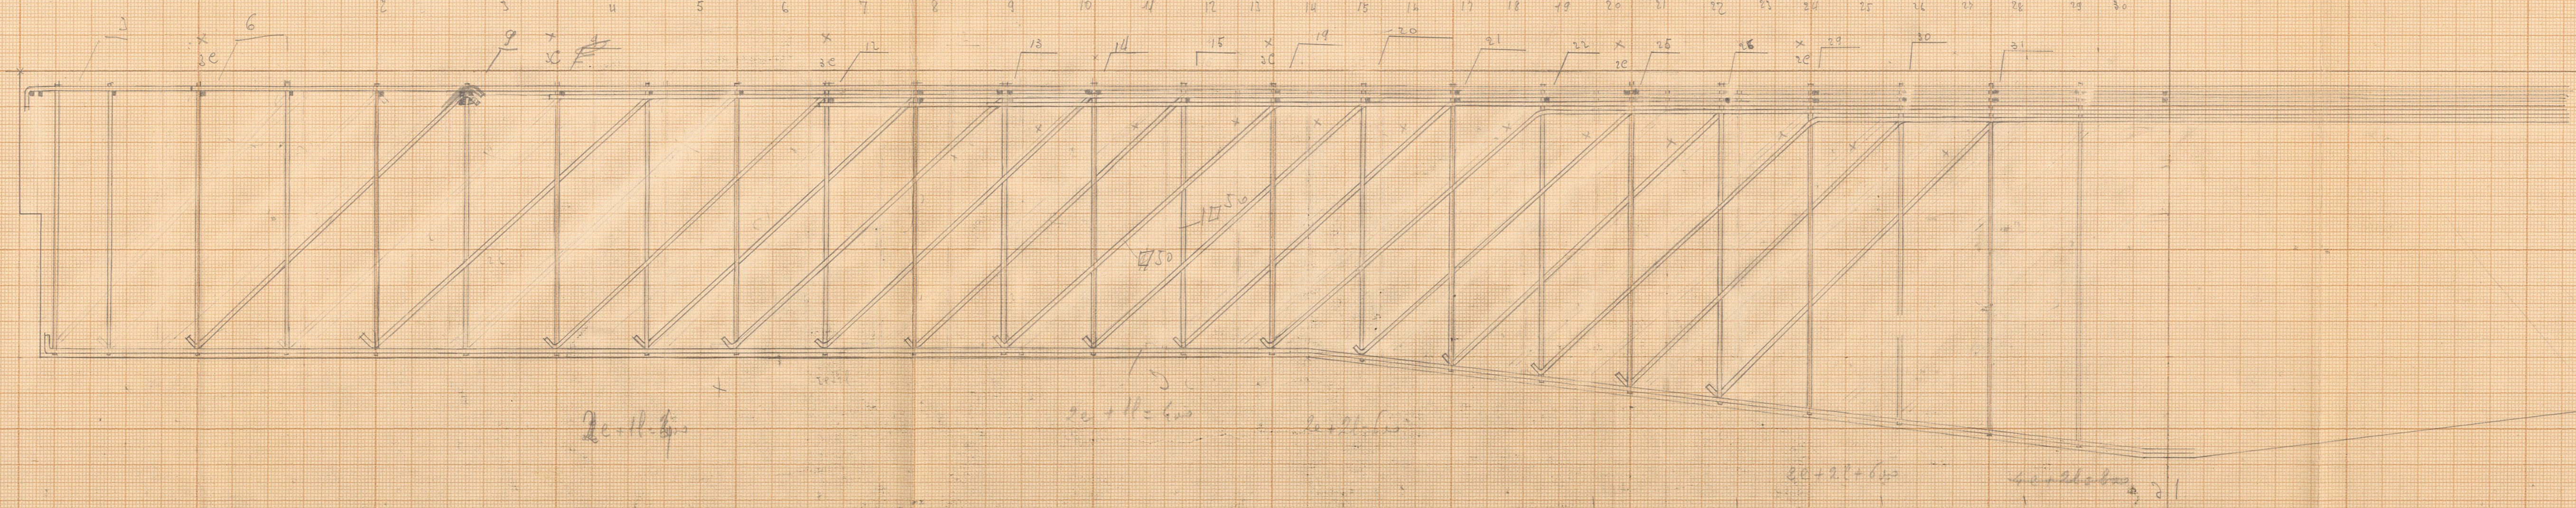

$$\begin{array}{r} 15 \\ 6 \\ 2 \\ 2 \\ \hline 25 \end{array}$$

$$\begin{array}{r} 15 \\ 400 \\ 33 \\ \hline 567 \end{array}$$

20-11-60

20+11=60

20+20=60

20+20+60

