


EDUARDO TORROJA
OFICINA TECNICA DE INGENIERIA
MADRID

Alzados laterales del estribo Norte

Fecha 30-11-52

Núm. 194516

made

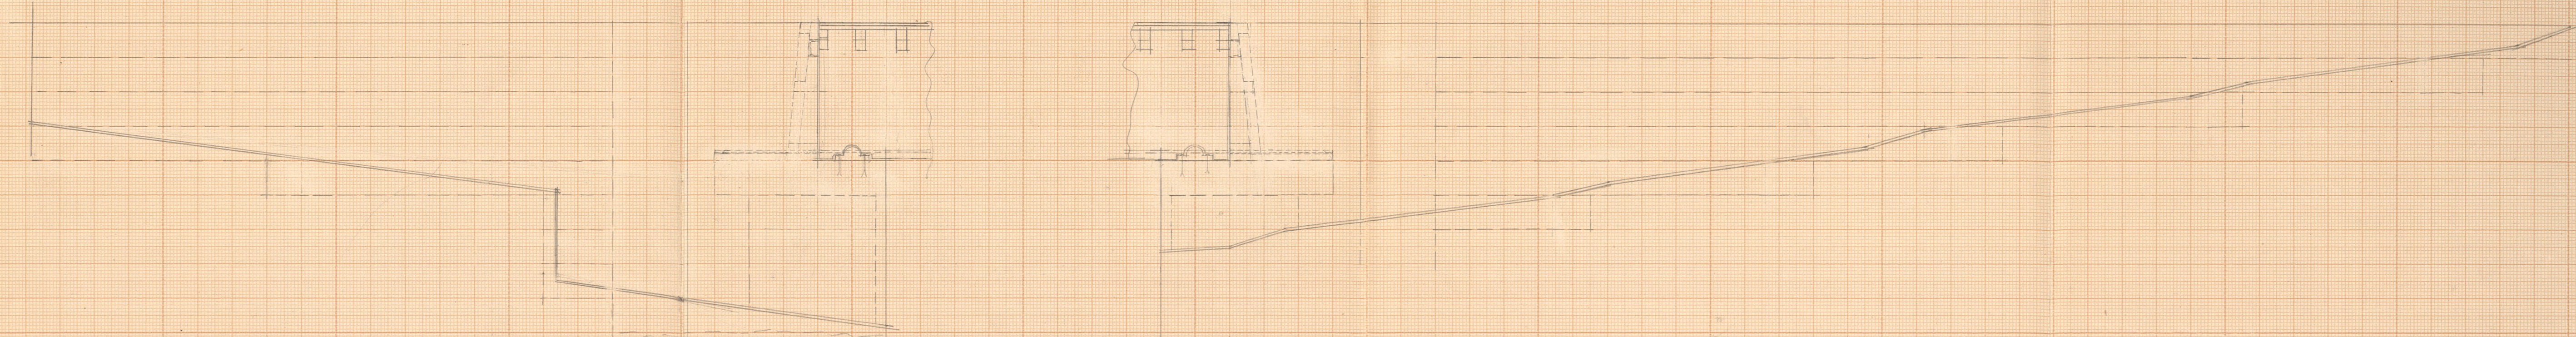

x

Handwritten notes or labels, possibly including the number '1' and some illegible characters.

