

HANGAR DE 100x50

PROC.

ANULA AL

COMP.

DIB.



TRAZ.

ORD.

194

EDUARDO TORROJA

OFICINA TECNICA N° 5882112

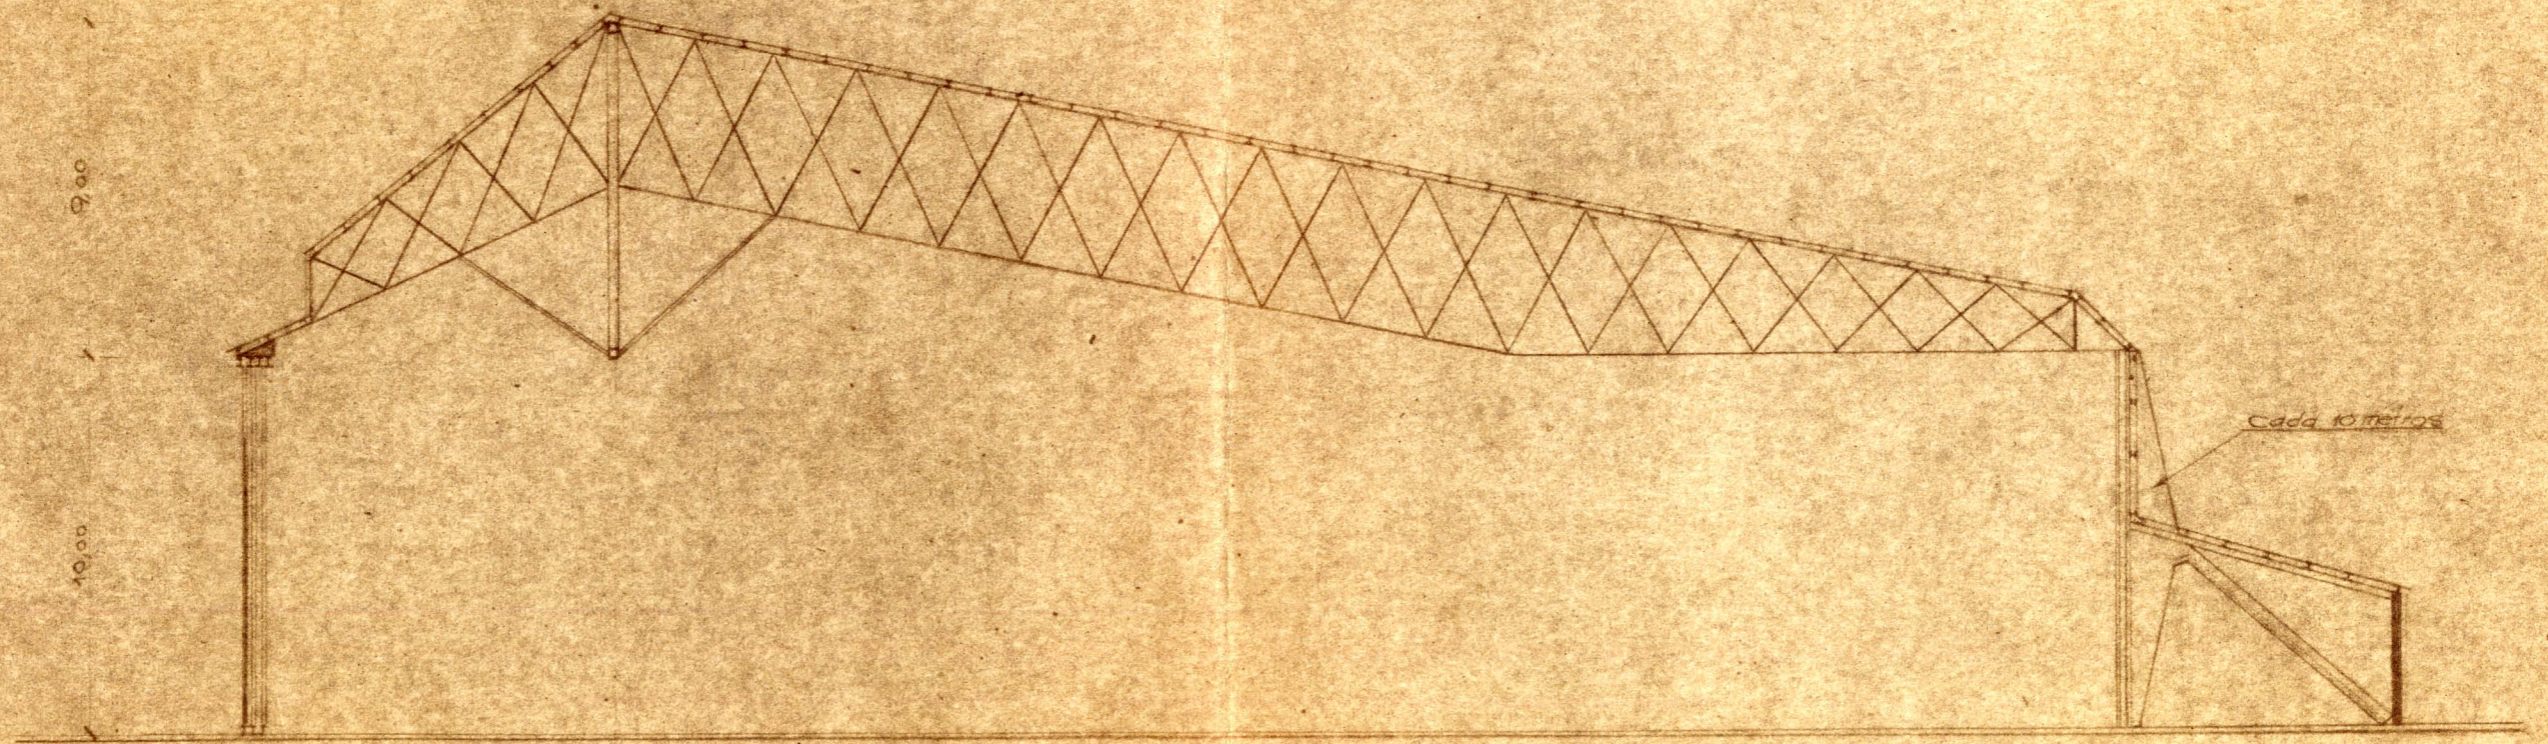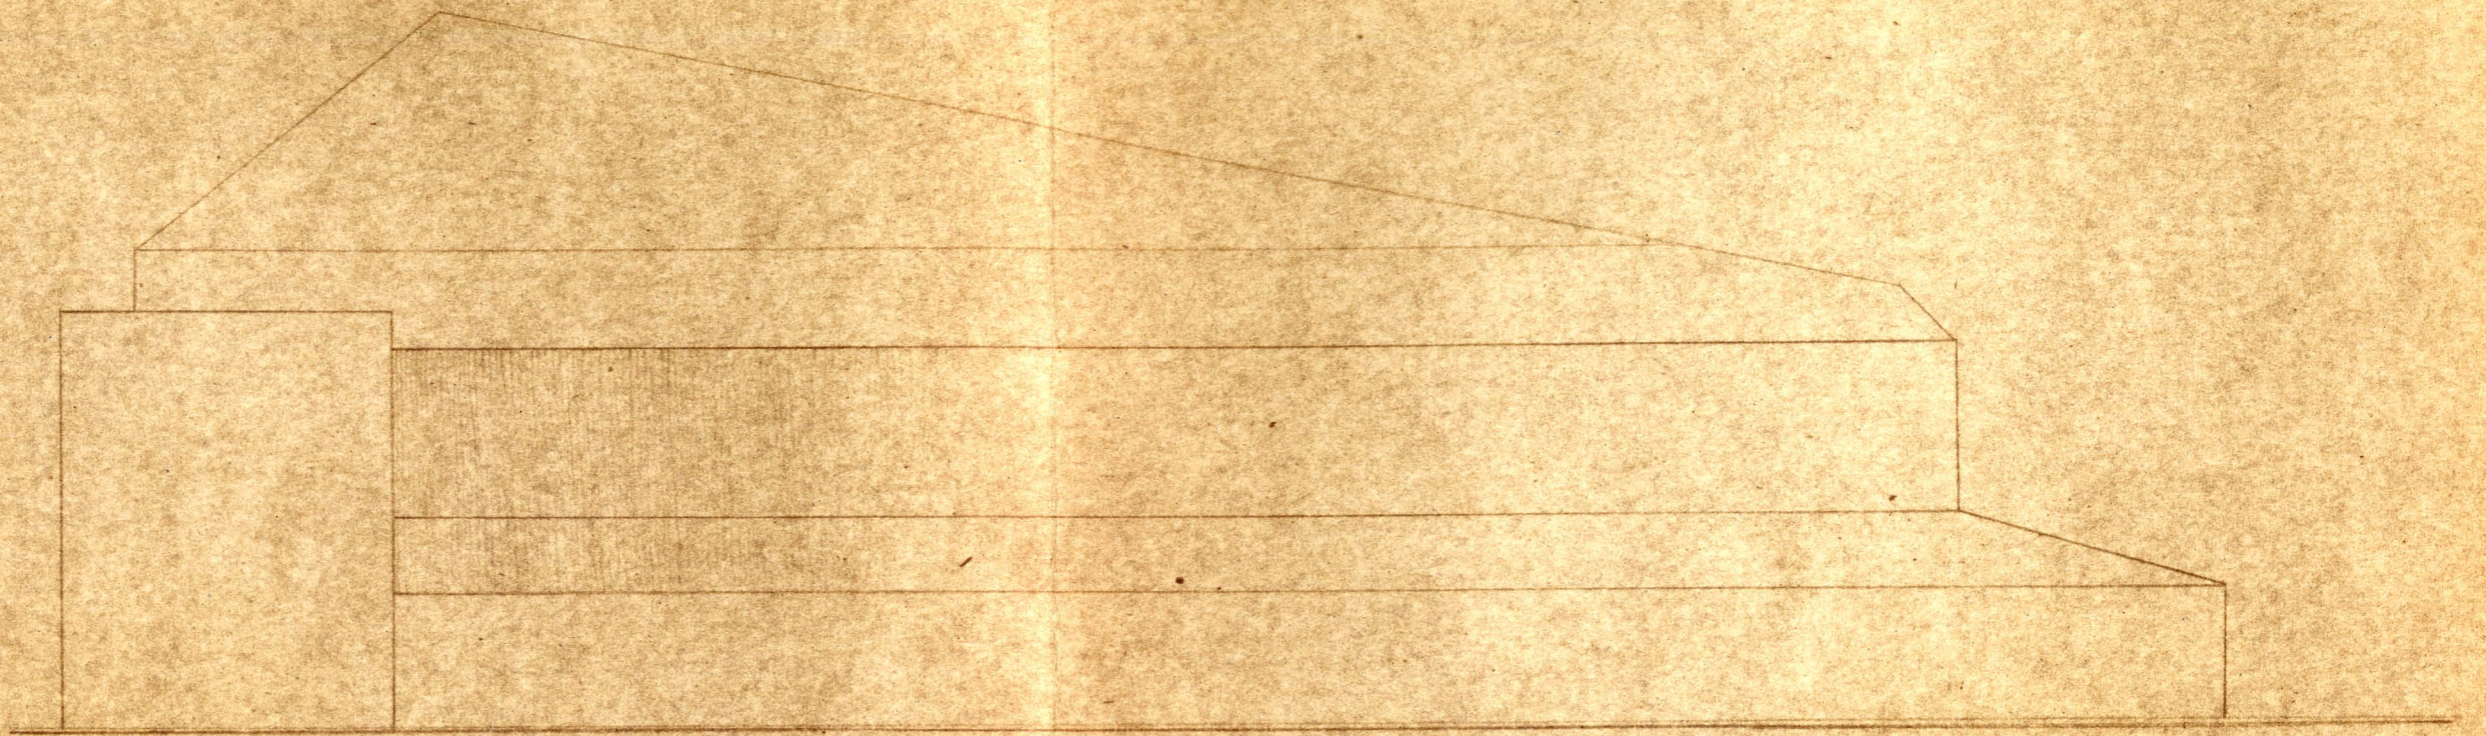

50.00