



203,1  
215

### PÓRTICO CON TORNAPUNTA

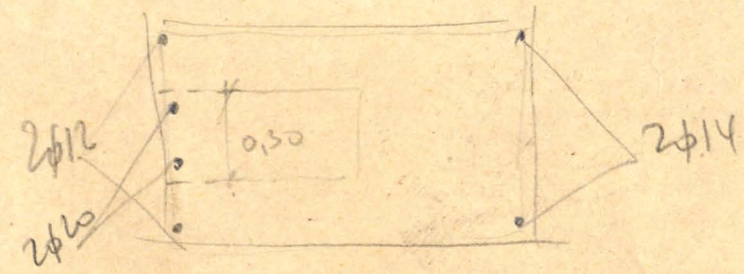

### PÓRTICO NORMAL

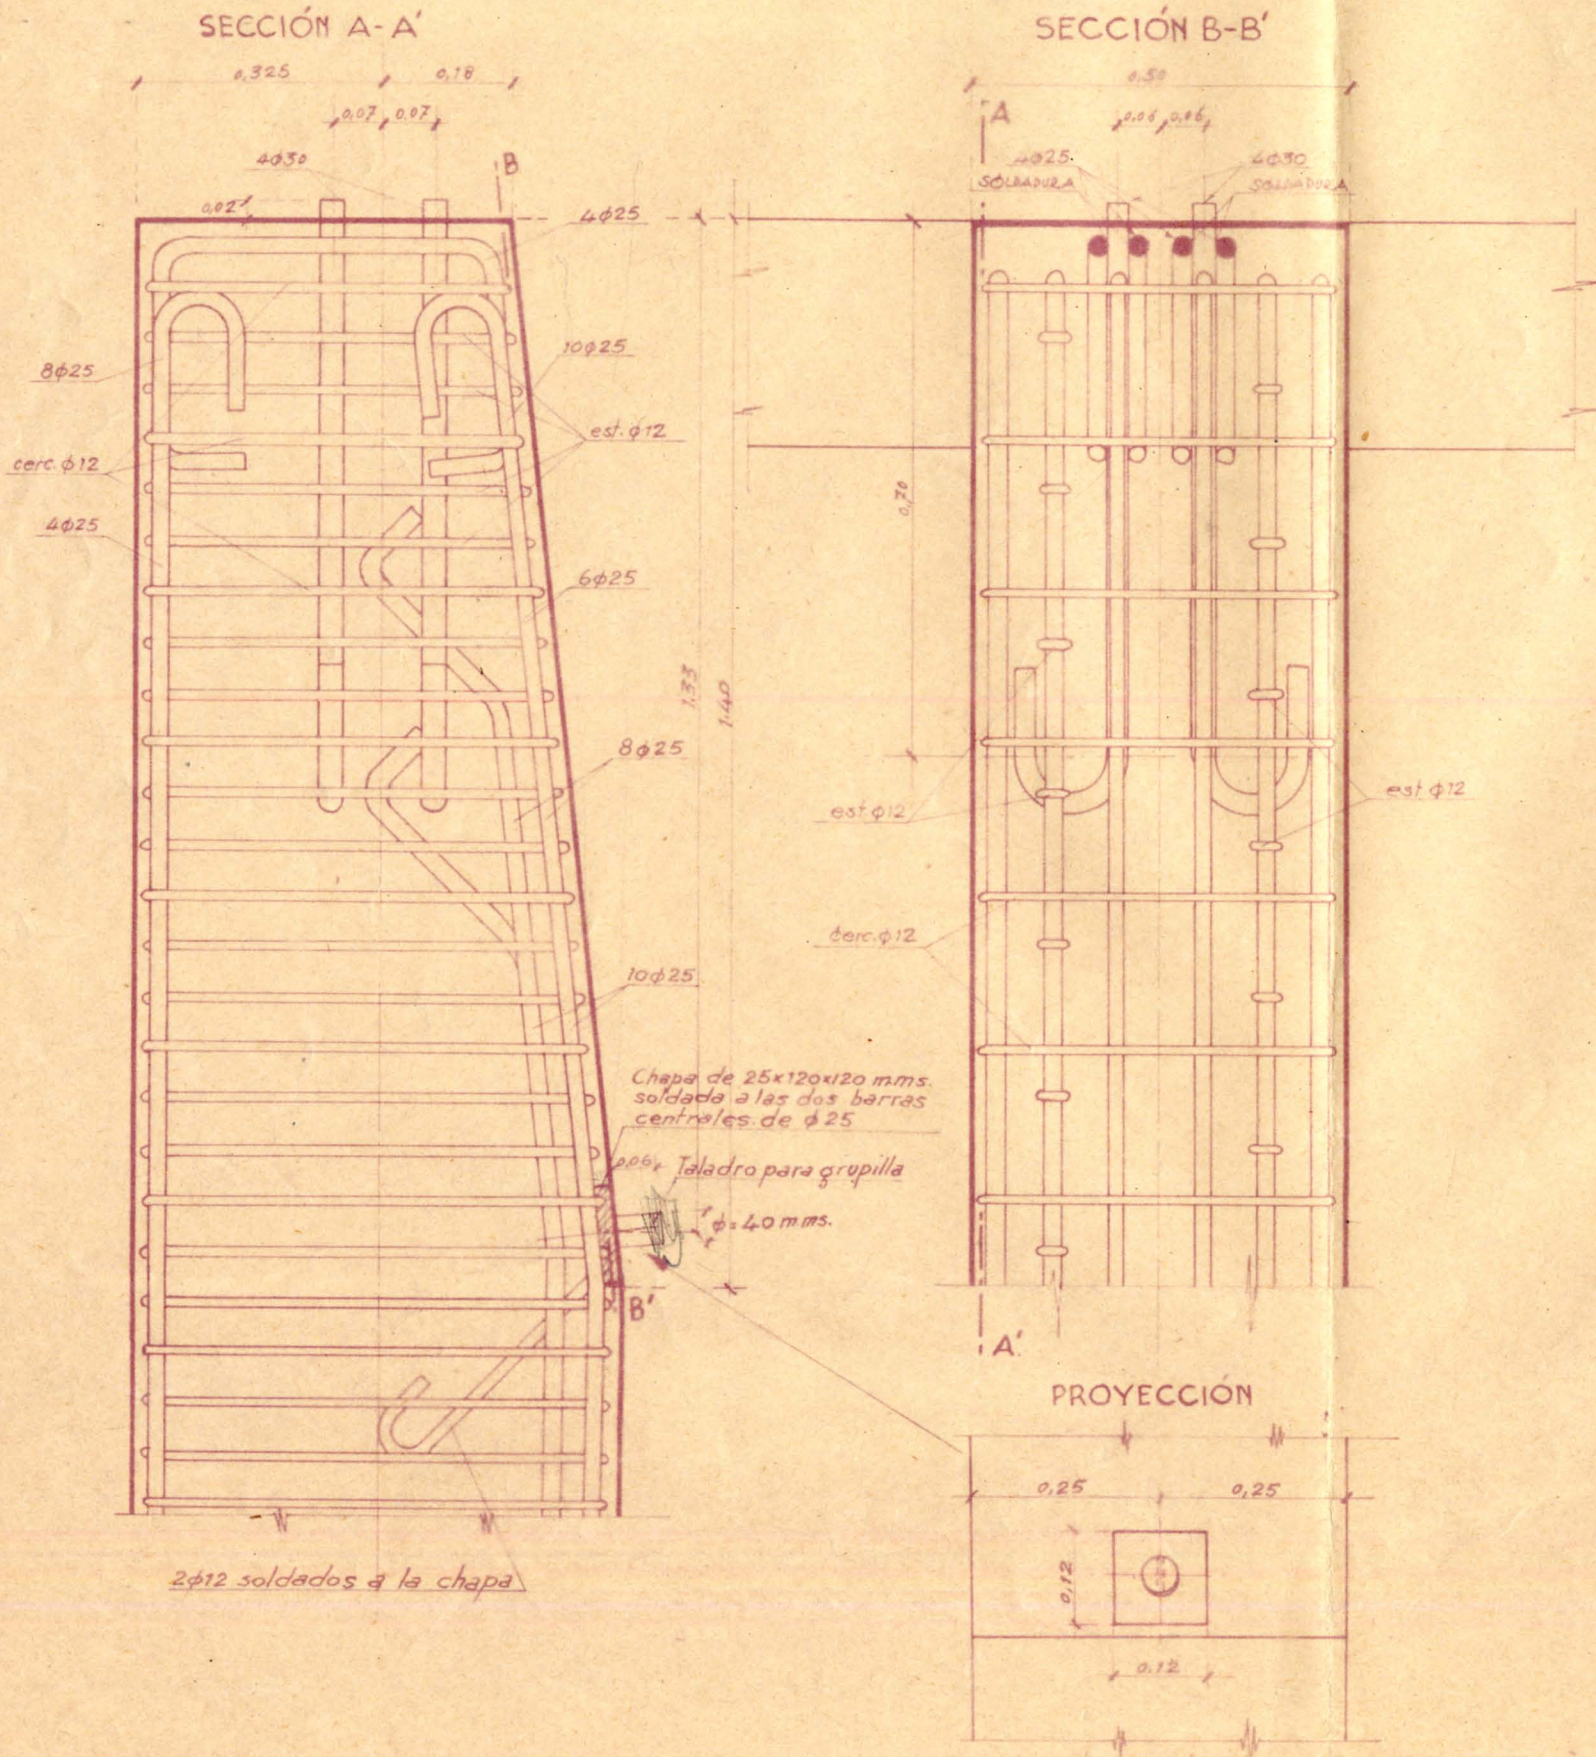